


ARCHITECTURAL STAMPED GRILLE

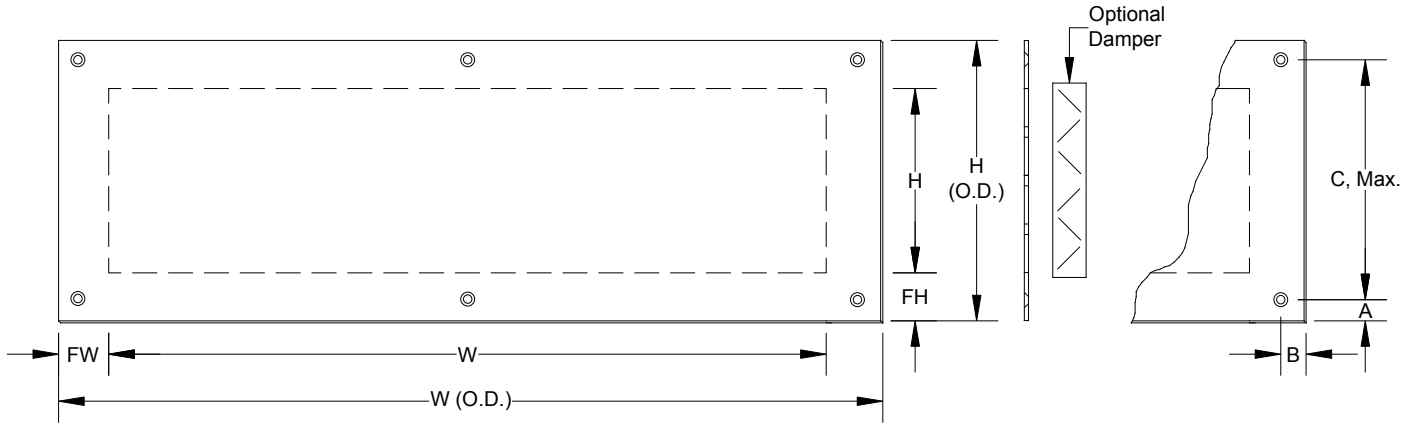

Qty.	O.D. Size W x H	Duct Size W x H	Pattern Size W x H	No. of Patterns W x H	Pattern	Material and Thickness

Minimum Flange Allowed "F"	Actual "F"		Mounting Hole Location		Number Of Screw Holes	Finish	O.B.D. *	Tag
	FW	FH	A, B	C				

SCREW SIZE: #8 x 1", #10 x 1-1/2", Other _____
HEAD STYLE: Flat Head Phillips Flat Head Slotted Pan Head Phillips Other _____
SCREW MATERIAL: Steel Stainless Brass Bronze **SCREW FINISH:** Mill Mill, Lacquered As Grille Painted Mill, Oxidized & Lacquered

NOTE: Corner of holes may have a small radii as required for manufacturing.
 * Welding of damper to back of grille will result in minor, but visible, distortion of the faceplate and the damper operator may be behind a fret.

To maintain KEES' policy of continuous product development, we reserve the right to change prices, specifications, ratings and dimensions without notice or obligation.

Project		Location		
Engineer			KEES INCORPORATED 400 S. Industrial Dr. Elkhart Lake, WI 53020 Phone: (920) 876-3391 Fax: (920) 876-3065 Website: www.kees.com	
Architect		Dwg. No.		SD-ASTG
Contractor		Date		01/16