


# PATTERN CA200 ARCHITECTURAL STAMPED GRILLE

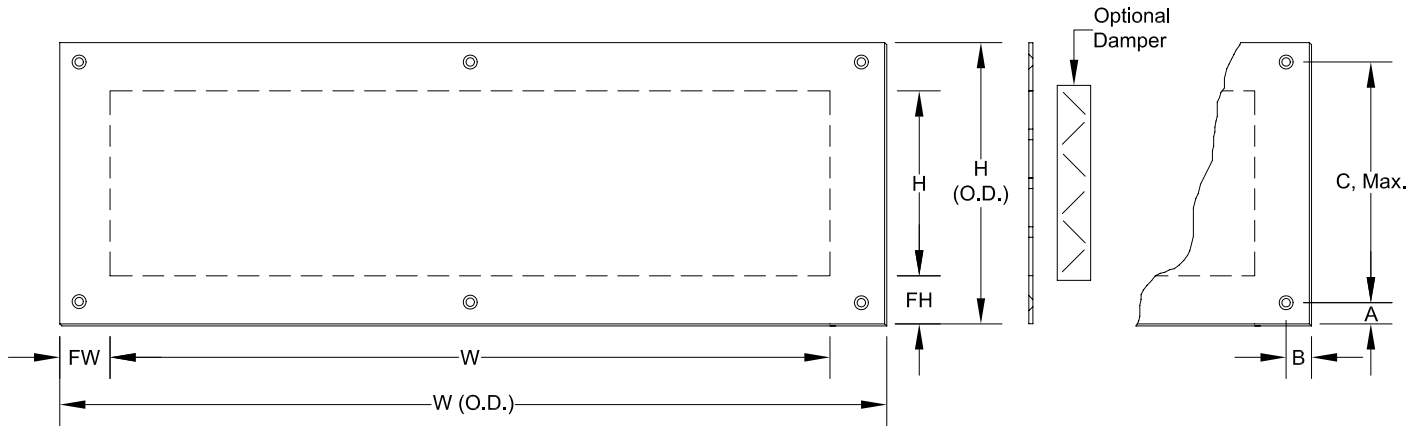

## PATTERN CA200

2" CASABLANCA

58% OPEN

NO. OF HOLES	W or H INCHES	NO. OF HOLES	W or H INCHES	NO. OF HOLES	W or H INCHES	NO. OF HOLES	W or H INCHES	NO. OF HOLES	W or H INCHES	NO. OF HOLES	W or H INCHES
1	2.176	11	22.056	21	41.936	31	61.816	41	81.696	51	101.576
2	4.164	12	24.044	22	43.924	32	63.804	42	83.684	52	103.564
3	6.152	13	26.032	23	45.912	33	65.792	43	85.672	53	105.552
4	8.140	14	28.020	24	47.900	34	67.780	44	87.660	54	107.540
5	10.128	15	30.008	25	49.888	35	69.768	45	89.648	55	109.528
6	12.116	16	31.996	26	51.876	36	71.756	46	91.636	56	111.516
7	14.104	17	33.984	27	53.864	37	73.744	47	93.624	57	113.504
8	16.092	18	35.972	28	55.852	38	75.732	48	95.612	58	115.492
9	18.080	19	37.960	29	57.840	39	77.720	49	97.600	59	117.480
10	20.068	20	39.948	30	59.828	40	79.708	50	99.588	60	119.468

Qty.	O.D. Size W x H	Duct Size W x H	Pattern Size W x H	No. of Patterns W x H	Material	Thickness

Minimum Flange Allowed "F"	Actual "F"		Mounting Holes				Mounting Option	Finish	O.B.D.	Tag
	FW	FH	A & B		C	No. Holes				

**SCREW SIZE:**    #8 x 1",    #10 x 1-1/2",    Other \_\_\_\_\_  
**HEAD STYLE:**    Flat Head Phillips    Flat Head Slotted    Pan Head Phillips    Other \_\_\_\_\_  
**SCREW MATERIAL:**    Steel    Stainless    Brass    Bronze   **SCREW FINISH:**    Mill    Mill, Lacquered    As Grille    Painted  
 Mill, Oxidized & Lacquered

NOTE: Corner of holes may have a small radii as required for manufacturing.  
 To maintain KEES' policy of continuous product improvement, we reserve the right to change prices, specifications, ratings or dimensions without notice or obligation.

<b>Project</b>		<b>Location</b>		
<b>Engineer</b>				
<b>Architect</b>		<b>Dwg. No.</b>	<b>SD-CA200</b>	
<b>Contractor</b>		<b>Date</b>	<b>04/09</b>	




**KEES INCORPORATED**  
 400 S. Industrial Dr.  
 Elkhart Lake, WI 53020  
 Phone: (920) 876-3391  
 Fax: (920) 876-3065  
 Website: www.kees.com

**DECORATIVE STAMPED GRILLE HOLE PATTERN**

**PATTERN CA200 - CASABLANCA**

**FULL SCALE**

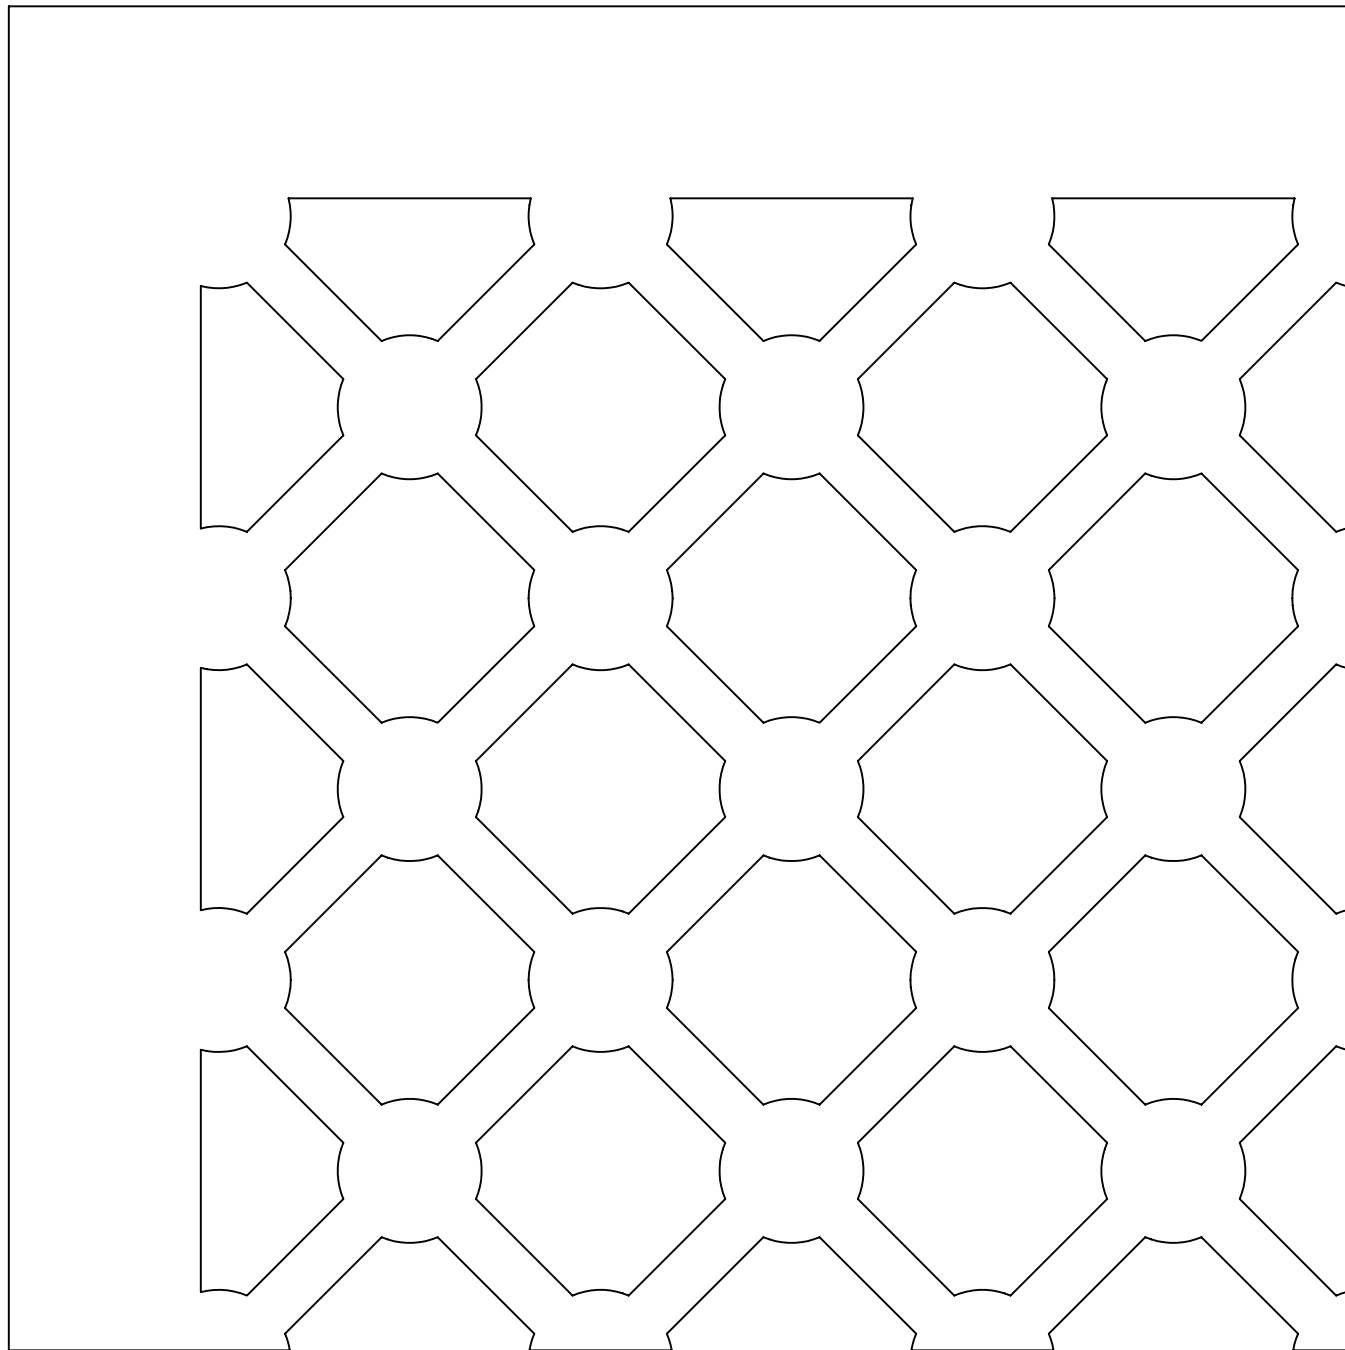

**KEES INCORPORATED**  
400 S. Industrial Dr.  
Elkhart Lake, WI 53020

Phone: (920) 876-3391  
Fax: (920) 876-3065  
Website: [www.kees.com](http://www.kees.com)