





# AIR MIXER<sup>X</sup> BOX™

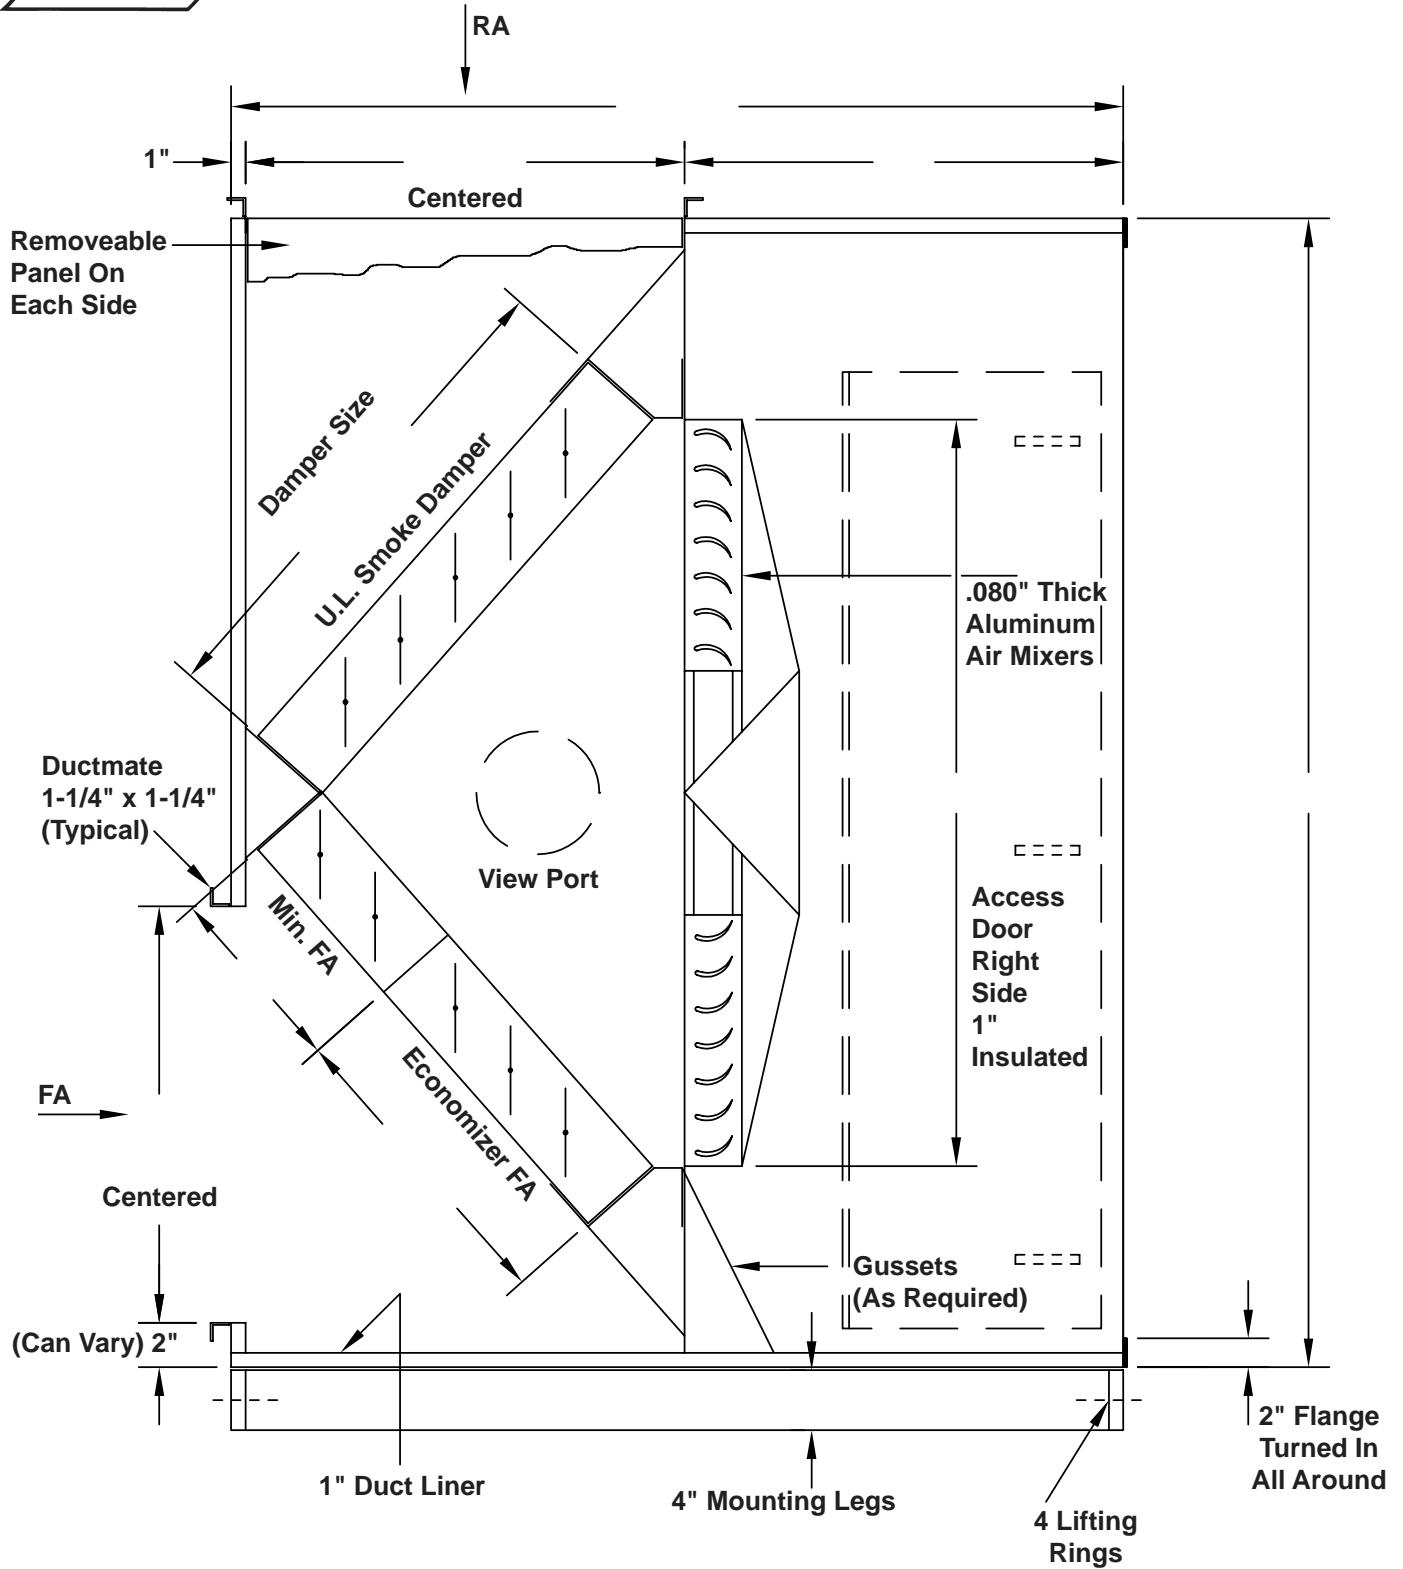

Project			Location			
Engineer			 <b>KEES INCORPORATED</b> 400 S. Industrial Dr. • P.O. Box L Elkhart Lake, WI 53020 Phone: (920) 876-3391 Fax: (920) 876-3065 Website: www.kees.com			
Architect		Dwg. No.				SD-MB
Contractor		Date				12/14/05