


PATTERN PE168 ARCHITECTURAL STAMPED GRILLE

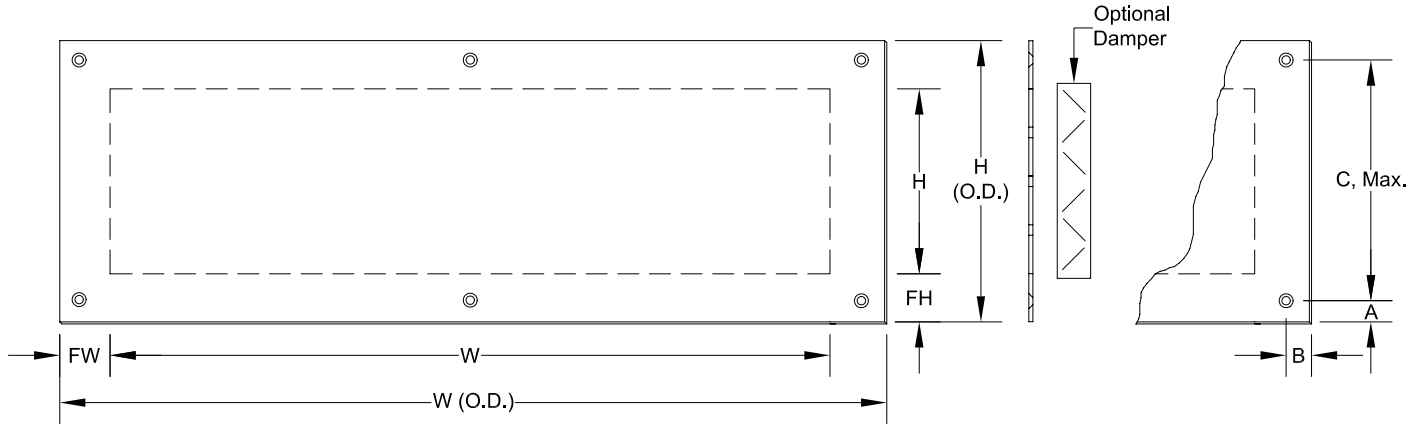

PATTERN PE168

1-11/16" PERFEX or MALTESE

50% OPEN


NO. OF PATTERNS	W or H INCHES	NO. OF PATTERNS	W or H INCHES	NO. OF PATTERNS	W or H INCHES	NO. OF PATTERNS	W or H INCHES	NO. OF PATTERNS	W or H INCHES	NO. OF PATTERNS	W or H INCHES	NO. OF PATTERNS	W or H INCHES
1	1.676	11	20.936	21	40.196	31	59.456	41	78.716	51	97.976	61	117.236
2	3.602	12	22.862	22	42.122	32	61.382	42	80.642	52	99.902	62	119.162
3	5.528	13	24.788	23	44.048	33	63.308	43	82.568	53	101.828		
4	7.454	14	26.714	24	45.974	34	65.234	44	84.494	54	103.754		
5	9.380	15	28.640	25	47.900	35	67.160	45	86.420	55	105.680		
6	11.306	16	30.566	26	49.826	36	69.086	46	88.346	56	107.606		
7	13.232	17	32.492	27	51.752	37	71.012	47	90.272	57	109.532		
8	15.158	18	34.418	28	53.678	38	72.938	48	92.198	58	111.458		
9	17.084	19	36.344	29	55.604	39	74.864	49	94.124	59	113.384		
10	19.010	20	38.270	30	57.530	40	76.790	50	96.050	60	115.310		

Qty.	O.D. Size W x H	Duct Size W x H	Pattern Size W x H	No. of Patterns W x H	Material	Thickness

Minimum Flange Allowed "F"	Actual "F"		Mounting Holes				Mounting Option	Finish	O.B.D.	Tag
	FW	FH	A & B		C	No. Holes				


SCREW SIZE: #8 x 1", #10 x 1-1/2", Other _____
HEAD STYLE: Flat Head Phillips Flat Head Slotted Pan Head Phillips Other _____
SCREW MATERIAL: Steel Stainless Brass Bronze **SCREW FINISH:** Mill Mill, Lacquered As Grille Painted Mill, Oxidized & Lacquered

NOTE: Corner of holes may have a small radii as required for manufacturing.
 To maintain KEES' policy of continuous product improvement, we reserve the right to change prices, specifications, ratings or dimensions without notice or obligation.

Project			Location		
Engineer			Dwg. No.	SD-PE168	
Architect			Date	04/09	
Contractor					

KEES INCORPORATED
 400 S. Industrial Dr.
 Elkhart Lake, WI 53020
 Phone: (920) 876-3391
 Fax: (920) 876-3065
 Website: www.kees.com

DECORATIVE STAMPED GRILLE HOLE PATTERN
PATTERN PE168 - PERFEX or MALTESE
FULL SCALE

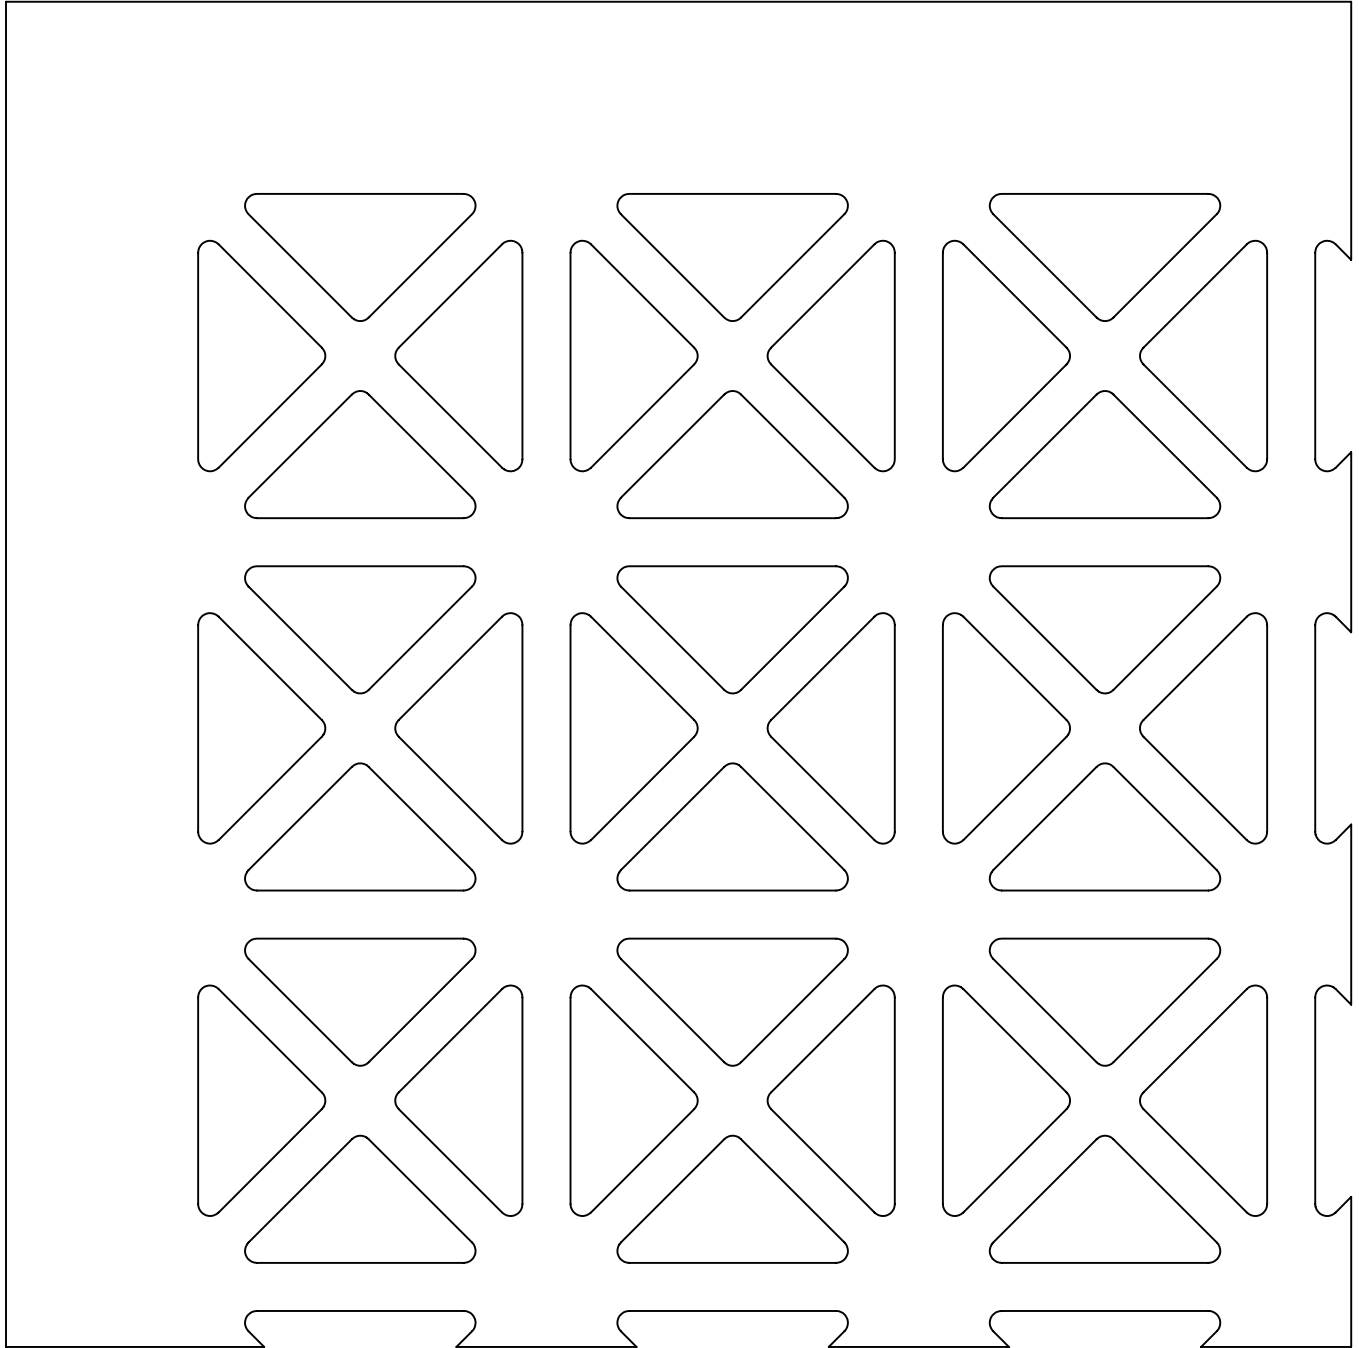

KEES INCORPORATED
400 S. Industrial Dr.
Elkhart Lake, WI 53020

Phone: (920) 876-3391
Fax: (920) 876-3065
Website: www.kees.com