


PATTERN PT188 ARCHITECTURAL STAMPED GRILLE

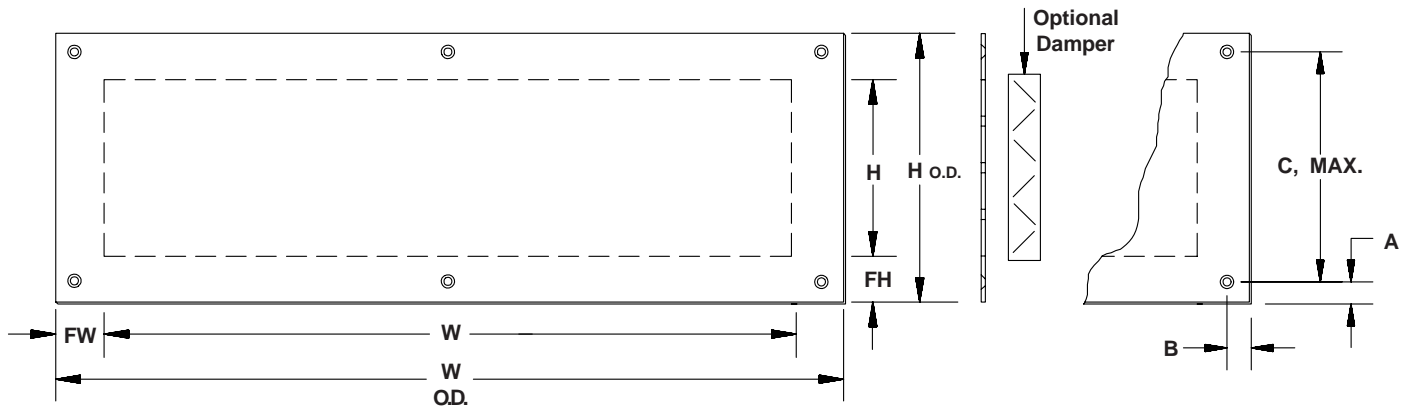

PATTERN PT188

1-7/8" PETALS

52% OPEN

NO. OF PATTERNS	W OR H INCHES	NO. OF PATTERNS	W OR H INCHES	NO. OF PATTERNS	W OR H INCHES	NO. OF PATTERNS	W OR H INCHES	NO. OF PATTERNS	W OR H INCHES	NO. OF PATTERNS	W OR H INCHES
1	1.98	11	21.78	21	41.58	31	61.38	41	81.18	51	100.98
2	3.96	12	23.76	22	43.56	32	63.36	42	83.16	52	102.96
3	5.94	13	25.74	23	45.54	33	65.34	43	85.14	53	104.94
4	7.92	14	27.72	24	47.52	34	67.32	44	87.12	54	106.92
5	9.90	15	29.70	25	49.50	35	69.30	45	89.10	55	108.90
6	11.88	16	31.68	26	51.48	36	71.28	46	91.08	56	110.88
7	13.86	17	33.66	27	53.46	37	73.26	47	93.06	57	112.86
8	15.84	18	35.64	28	55.44	38	75.24	48	95.04	58	114.84
9	17.82	19	37.62	29	57.42	39	77.22	49	97.02	59	116.82
10	19.80	20	39.60	30	59.40	40	79.20	50	99.00	60	118.80

Qty.	O.D. Size W x H	Duct Size W x H	Pattern Size W x H	No. of Patterns W x H	Material	Thickness

Minimum Flange Allowed "F"	Actual "F"		Mounting Holes				Mounting Option	Finish	O.B.D.	Tag
	FW	FH	A & B	C	No. Holes					

SCREW SIZE: #8 x 1", #10 x 1-1/2", Other _____

HEAD STYLE: Flat Head Phillips Flat Head Slotted Pan Head Phillips Other _____

SCREW MATERIAL: Steel Stainless Brass Bronze SCREW FINISH: Mill As Grille Painted _____

NOTE: Corners of holes may have small radii as required for manufacturing. Mill, Lacquered / Oxidized & Lacquered


Project		Location	
Engineer			
Architect		Dwg. No.	SD-PT188
Contractor		Date	12/05

KEES INCORPORATED
 400 S. Industrial Dr. • P.O. Box L
 Elkhart Lake, WI 53020
 Phone: (920) 876-3391
 Fax: (920) 876-3065
 Website: www.kees.com

DECORATIVE STAMPED GRILLE HOLE PATTERN

PATTERN PT188 - PETALS

FULL SCALE

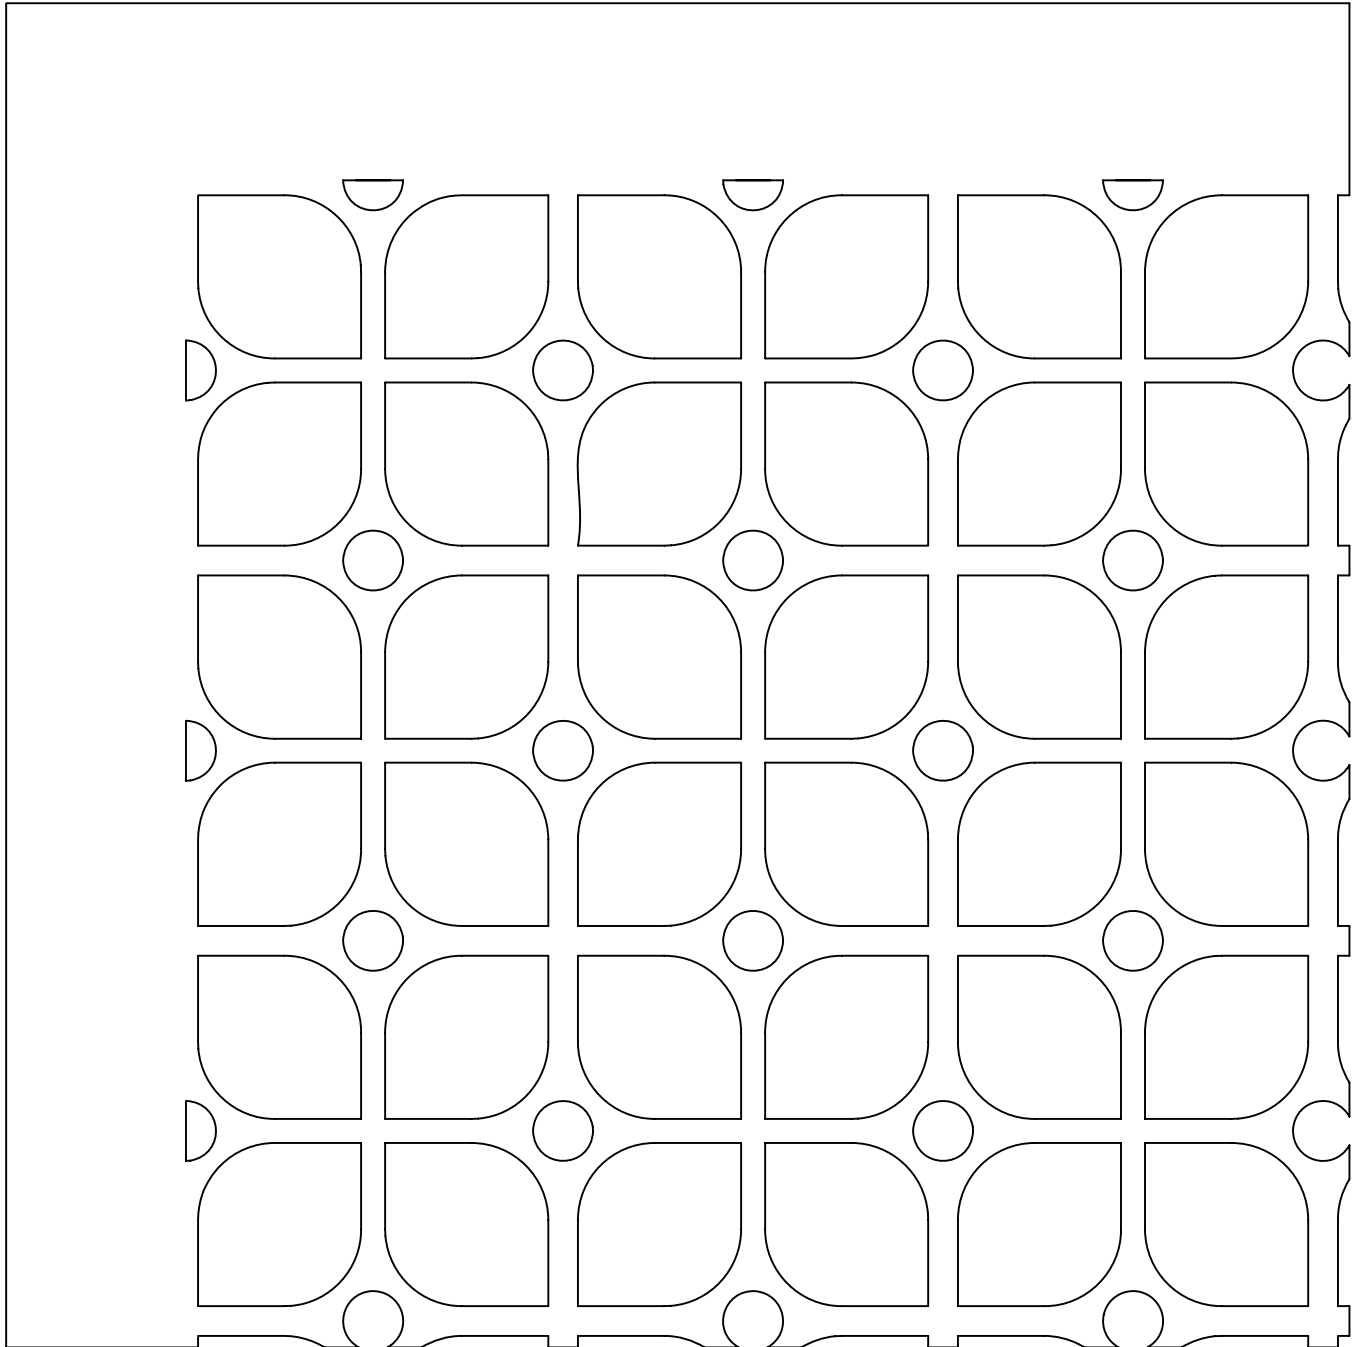

KEES INCORPORATED
400 S. Industrial Dr. • P.O. Box L
Elkhart Lake, WI 53020

Phone: (920) 876-3391
Fax: (920) 876-3065
Website: www.kees.com