


PATTERN SQ200 ARCHITECTURAL STAMPED GRILLE

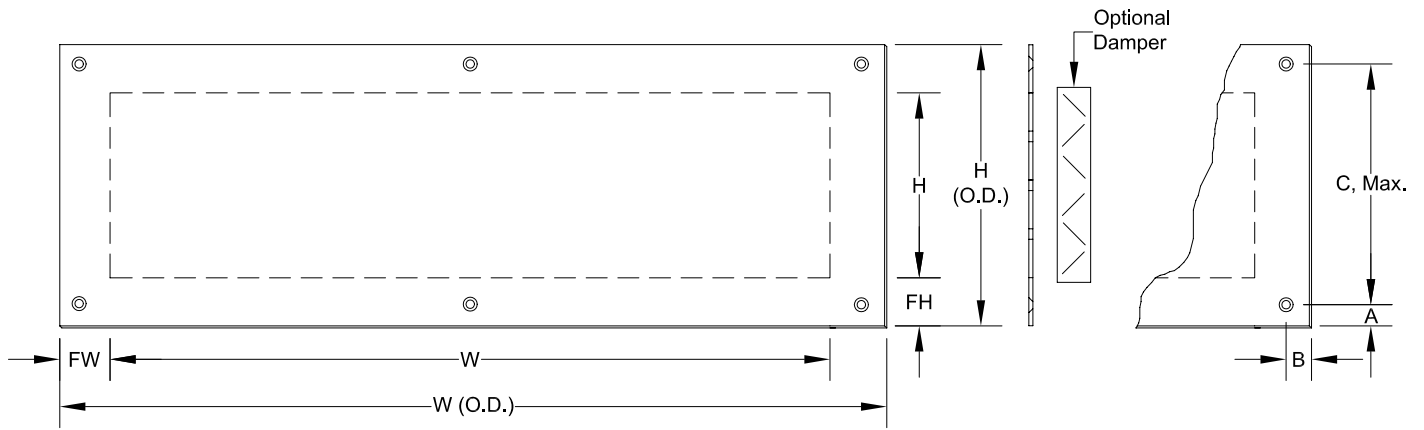

PATTERN SQ200

2" SQUARE LINK

52% OPEN

NO. OF PATTERNS	W or H INCHES	NO. OF PATTERNS	W or H INCHES	NO. OF PATTERNS	W or H INCHES	NO. OF PATTERNS	W or H INCHES	NO. OF PATTERNS	W or H INCHES	NO. OF PATTERNS	W or H INCHES
1	2.00	11	24.50	21	47.00	31	69.50	41	92.00	51	114.50
2	4.25	12	26.75	22	49.25	32	71.75	42	94.25	52	116.75
3	6.50	13	29.00	23	51.50	33	74.00	43	96.50	53	119.00
4	8.75	14	31.25	24	53.75	34	76.25	44	98.75		
5	11.00	15	33.50	25	56.00	35	78.50	45	101.00		
6	13.25	16	35.75	26	58.25	36	80.75	46	103.25		
7	15.50	17	38.00	27	60.50	37	83.00	47	105.50		
8	17.75	18	40.25	28	62.75	38	85.25	48	107.75		
9	20.00	19	42.50	29	65.00	39	87.50	49	110.00		
10	22.25	20	44.75	30	67.25	40	89.75	50	112.25		

Qty.	O.D. Size W x H	Duct Size W x H	Pattern Size W x H	No. of Patterns W x H	Material	Thickness

Minimum Flange Allowed "F"	Actual "F"		Mounting Holes				Mounting Option	Finish	O.B.D.	Tag
	FW	FH	A & B		C	No. Holes				

SCREW SIZE: #8 x 1", #10 x 1-1/2", Other _____
HEAD STYLE: Flat Head Phillips Flat Head Slotted Pan Head Phillips Other _____
SCREW MATERIAL: Steel Stainless Brass Bronze **SCREW FINISH:** Mill Mill, Lacquered As Grille Painted Mill, Oxidized & Lacquered

NOTE: Corner of holes may have a small radii as required for manufacturing.
 To maintain KEES' policy of continuous product improvement, we reserve the right to change prices, specifications, ratings or dimensions without notice or obligation.


Project		Location	
Engineer			
Architect	Dwg. No.	SD-SQ200	
Contractor	Date	04/09	



KEES INCORPORATED
 400 S. Industrial Dr.
 Elkhart Lake, WI 53020
 Phone: (920) 876-3391
 Fax: (920) 876-3065
 Website: www.kees.com

DECORATIVE STAMPED GRILLE HOLE PATTERN

**PATTERN SQ200 - SQUARE LINK
FULL SCALE**

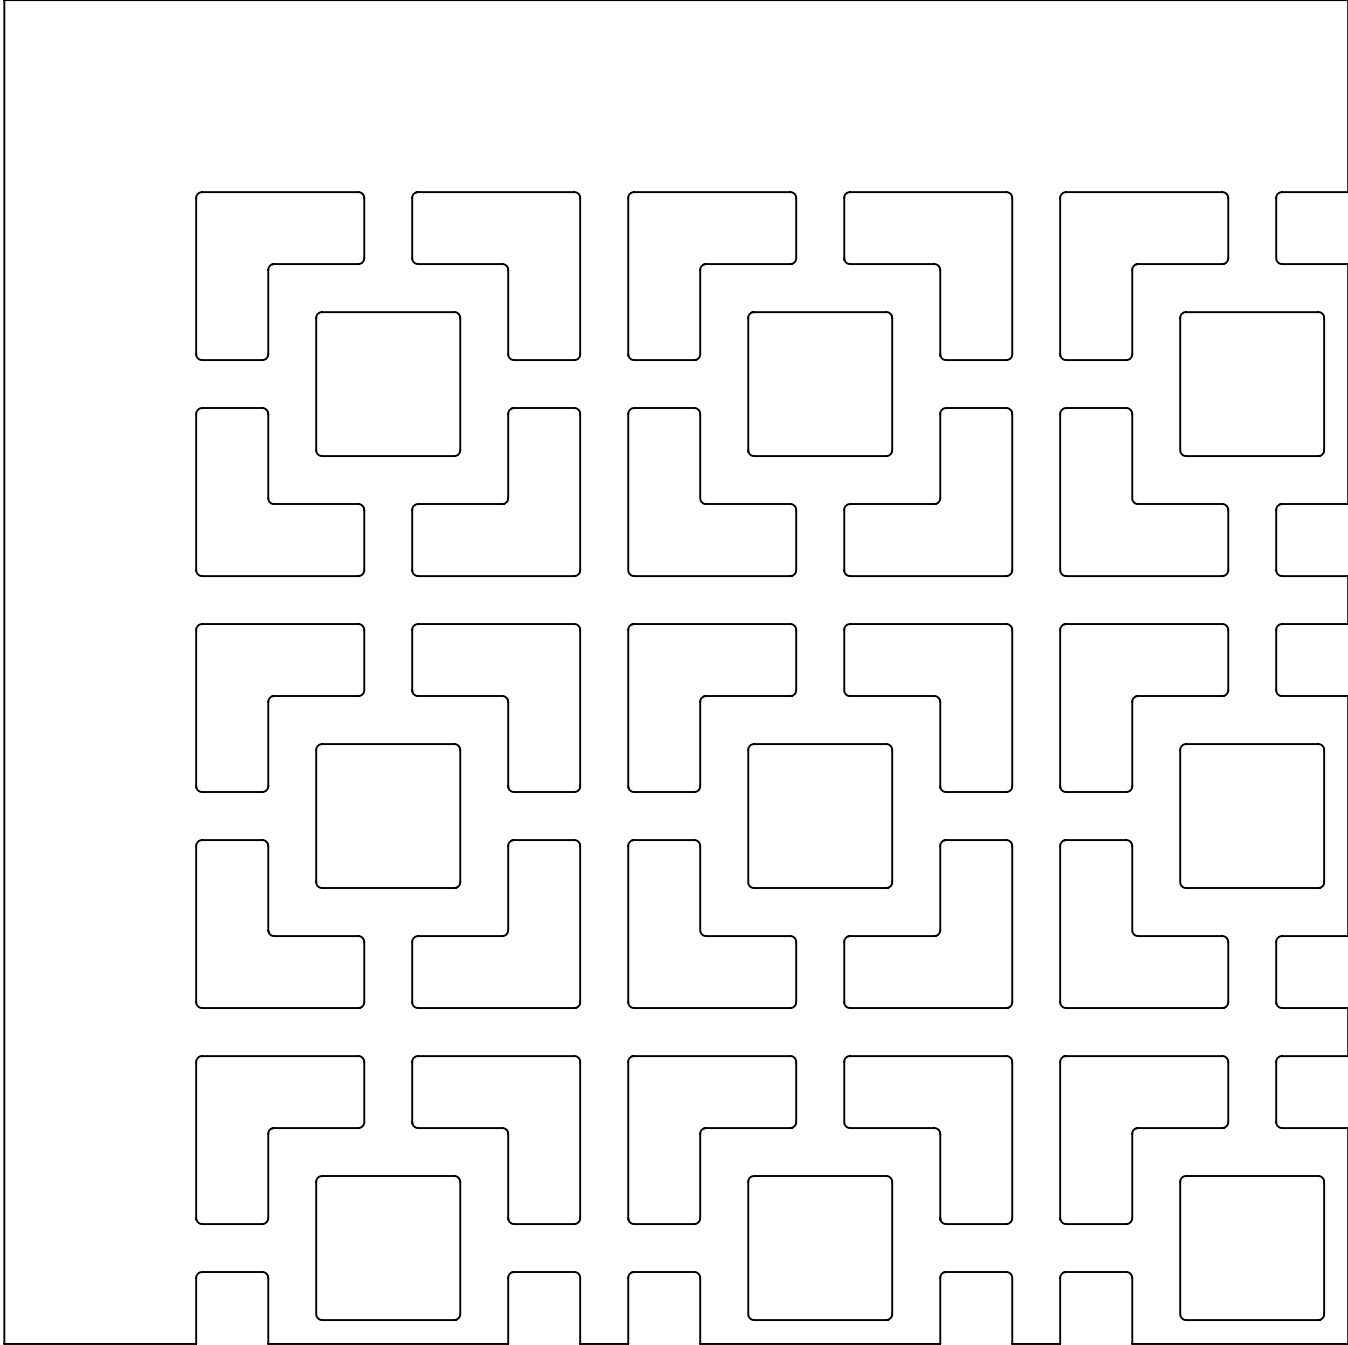

KEES INCORPORATED
400 S. Industrial Dr.
Elkhart Lake, WI 53020

Phone: (920) 876-3391
Fax: (920) 876-3065
Website: www.kees.com