


PATTERN SQ225 ARCHITECTURAL STAMPED GRILLE

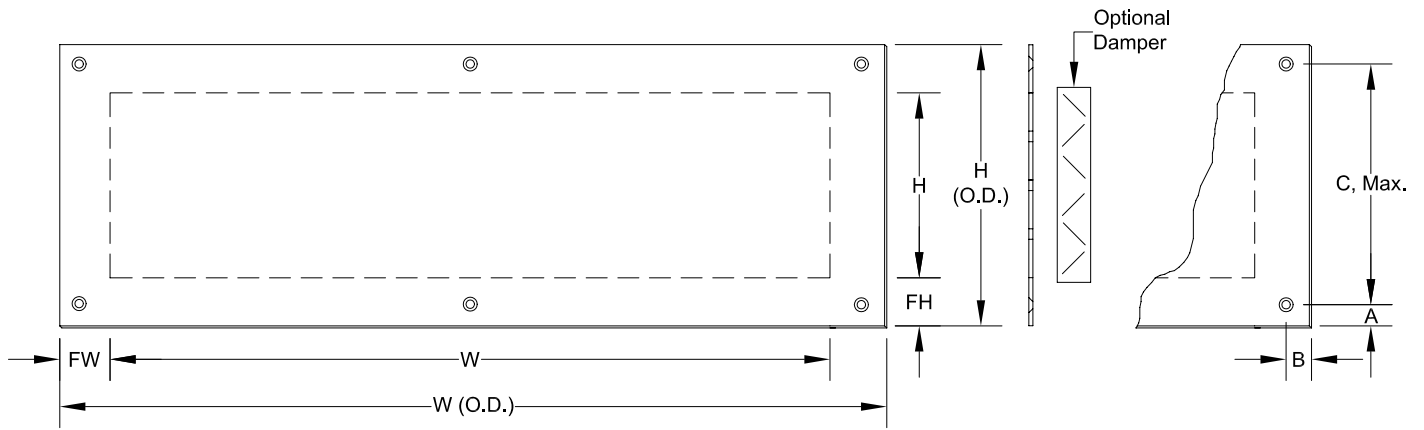

PATTERN SQ225

2-1/4" SQUARE LINK

56% OPEN


NO. OF PATTERNS	W or H INCHES	NO. OF PATTERNS	W or H INCHES	NO. OF PATTERNS	W or H INCHES	NO. OF PATTERNS	W or H INCHES	NO. OF PATTERNS	W or H INCHES
1	2.25	11	27.25	21	52.25	31	77.25	41	102.25
2	4.75	12	29.75	22	54.75	32	79.75	42	104.75
3	7.25	13	32.25	23	57.25	33	82.25	43	107.25
4	9.75	14	34.75	24	59.75	34	84.75	44	109.75
5	12.25	15	37.25	25	62.25	35	87.25	45	112.25
6	14.75	16	39.75	26	64.75	36	89.75	46	114.75
7	17.25	17	42.25	27	67.25	37	92.25	47	117.25
8	19.75	18	44.75	28	69.75	38	94.75		
9	22.25	19	47.25	29	72.25	39	97.25		
10	24.75	20	49.75	30	74.75	40	99.75		

Qty.	O.D. Size W x H	Duct Size W x H	Pattern Size W x H	No. of Patterns W x H	Material	Thickness

Minimum Flange Allowed "F"	Actual "F"		Mounting Holes				Mounting Option	Finish	O.B.D.	Tag
	FW	FH	A & B	C	No. Holes					

SCREW SIZE: #8 x 1", #10 x 1-1/2", Other _____
HEAD STYLE: Flat Head Phillips Flat Head Slotted Pan Head Phillips Other _____
SCREW MATERIAL: Steel Stainless Brass Bronze **SCREW FINISH:** Mill Mill, Lacquered As Grille Painted Mill, Oxidized & Lacquered


NOTE: Corner of holes may have a small radii as required for manufacturing.
 To maintain KEES' policy of continuous product improvement, we reserve the right to change prices, specifications, ratings or dimensions without notice or obligation.

Project		Location	
Engineer		Dwg. No.	SD-SQ225
Architect		Date	04/09
Contractor		 KEES INCORPORATED 400 S. Industrial Dr. Elkhart Lake, WI 53020 Phone: (920) 876-3391 Fax: (920) 876-3065 Website: www.kees.com	

DECORATIVE STAMPED GRILLE HOLE PATTERN

PATTERN SQ225 - SQUARE LINK

FULL SCALE

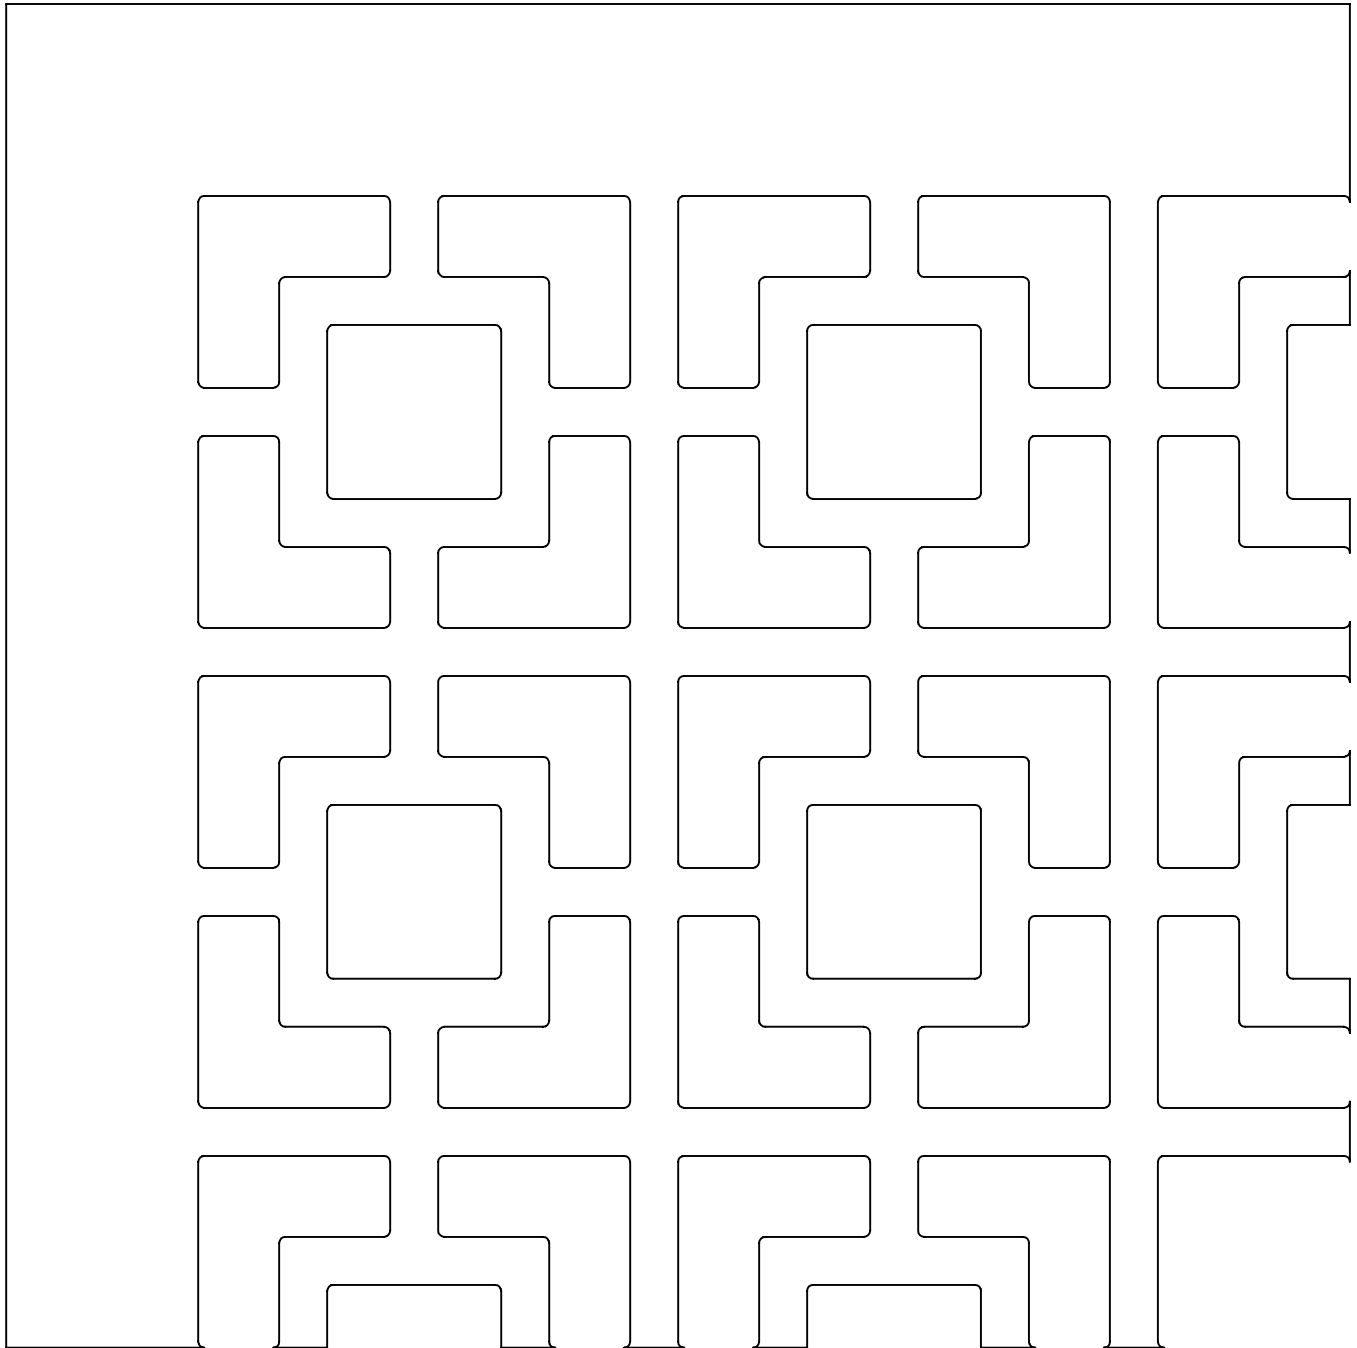

KEES INCORPORATED
400 S. Industrial Dr.
Elkhart Lake, WI 53020

Phone: (920) 876-3391
Fax: (920) 876-3065
Website: www.kees.com