


PATTERN TR119 ARCHITECTURAL STAMPED GRILLE

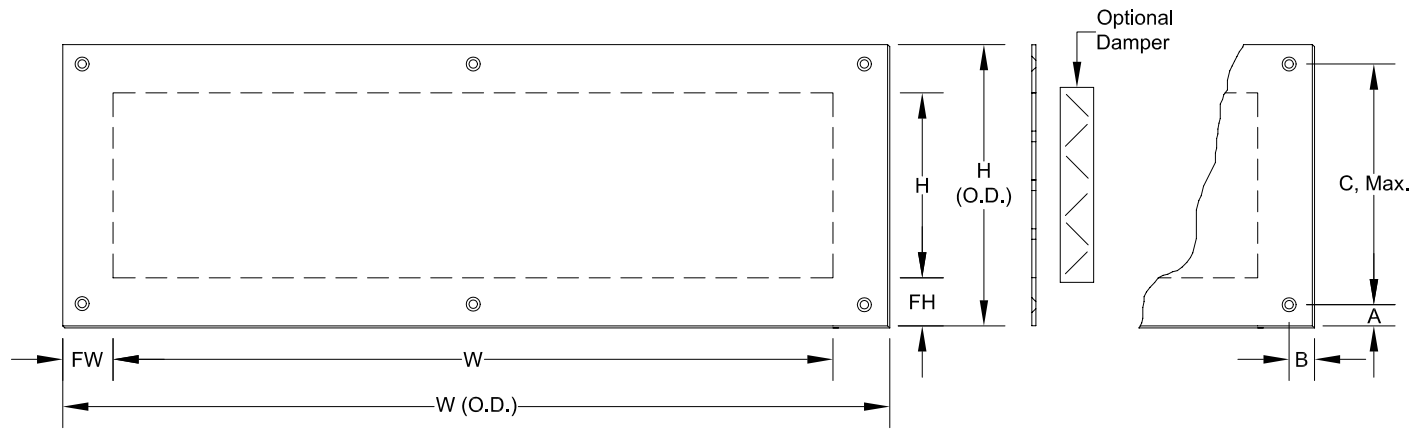

PATTERN TR119

1-3/16" TRIPLEX or PARQUET

35% OPEN

NO. OF HOLES	W or H INCHES	NO. OF HOLES	W or H INCHES	NO. OF HOLES	W or H INCHES	NO. OF HOLES	W or H INCHES	NO. OF HOLES	W or H INCHES	NO. OF HOLES	W or H INCHES
1	1.188	16	23.688	31	46.188	46	68.688	61	91.188	76	113.688
2	2.688	17	25.188	32	47.688	47	70.188	62	92.688	77	115.188
3	4.188	18	26.688	33	49.188	48	71.688	63	94.188	78	116.688
4	5.688	19	28.188	34	50.688	49	73.188	64	95.688	79	118.188
5	7.188	20	29.688	35	52.188	50	74.688	65	97.188		
6	8.688	21	31.188	36	53.688	51	76.188	66	98.688		
7	10.188	22	32.688	37	55.188	52	77.688	67	100.188		
8	11.688	23	34.188	38	56.688	53	79.188	68	101.688		
9	13.188	24	35.688	39	58.188	54	80.688	69	103.188		
10	14.688	25	37.188	40	59.688	55	82.188	70	104.688		
11	16.188	26	38.688	41	61.188	56	83.688	71	106.188		
12	17.688	27	40.188	42	62.688	57	85.188	72	107.688		
13	19.188	28	41.688	43	64.188	58	86.688	73	109.188		
14	20.688	29	43.188	44	65.688	59	88.188	74	110.688		
15	22.188	30	44.688	45	67.188	60	89.688	75	112.188		

Qty.	O.D. Size W x H	Duct Size W x H	Pattern Size W x H	No. of Patterns W x H	Material	Thickness

Minimum Flange Allowed "F"	Actual "F"		Mounting Holes			Mounting Option	Finish	O.B.D.	Tag
	FW	FH	A & B	C	No. Holes				

SCREW SIZE: #8 x 1", #10 x 1-1/2", Other _____
HEAD STYLE: Flat Head Phillips Flat Head Slotted Pan Head Phillips Other _____
SCREW MATERIAL: Steel Stainless Brass Bronze **SCREW FINISH:** Mill Mill, Lacquered As Grille Painted Mill, Oxidized & Lacquered


NOTE: Corner of holes may have a small radii as required for manufacturing.
 To maintain KEES' policy of continuous product improvement, we reserve the right to change prices, specifications, ratings or dimensions without notice or obligation.

Project		Location	
Engineer		Dwg. No.	SD-TR119
Architect		Date	04/09
Contractor			



KEES INCORPORATED
 400 S. Industrial Dr.
 Elkhart Lake, WI 53020
 Phone: (920) 876-3391
 Fax: (920) 876-3065
 Website: www.kees.com

DECORATIVE STAMPED GRILLE HOLE PATTERN
PATTERN TR119 - TRIPLEX or PARQUET
FULL SCALE

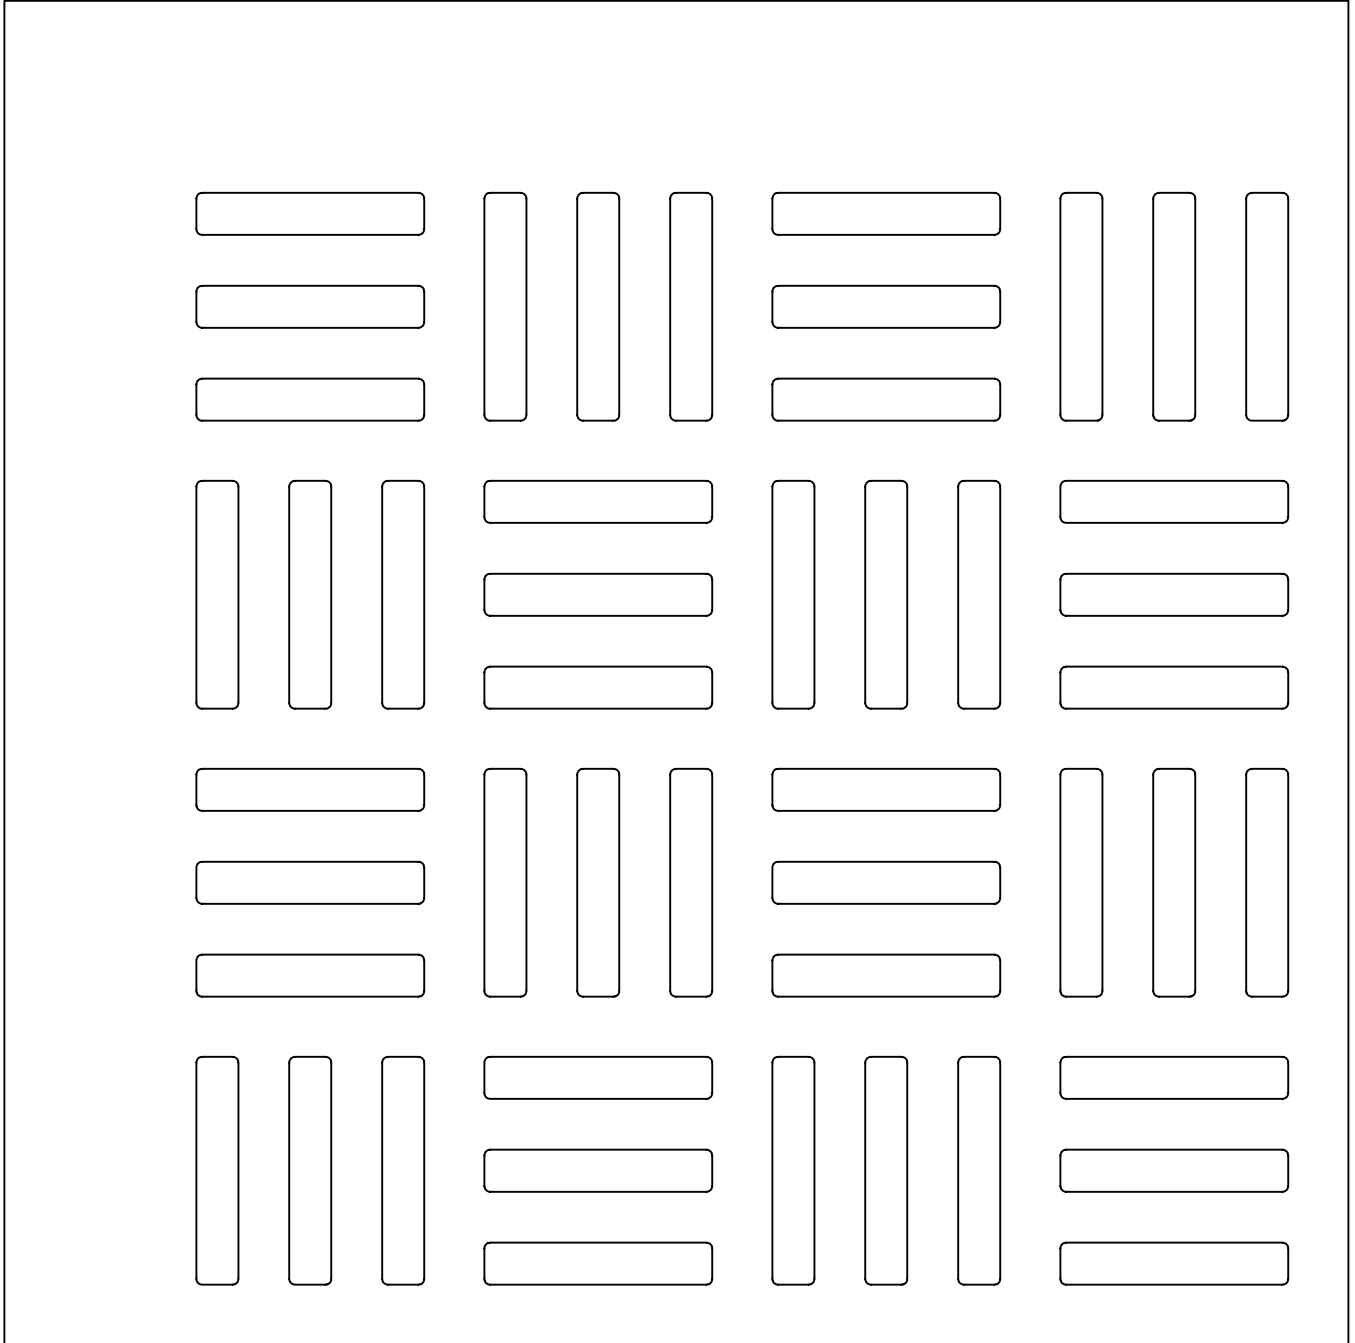

KEES INCORPORATED
400 S. Industrial Dr.
Elkhart Lake, WI 53020

Phone: (920) 876-3391
Fax: (920) 876-3065
Website: www.kees.com