


PATTERN TR200 ARCHITECTURAL STAMPED GRILLE

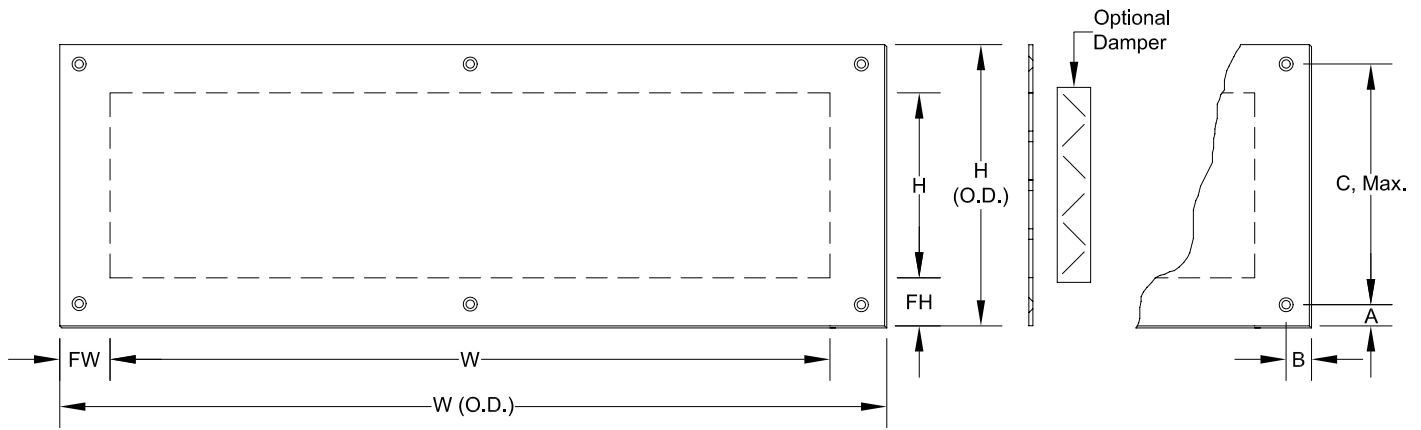

PATTERN TR200

2" TRIPLEX or PARQUET

59% OPEN

NO. OF PATTERNS	W or H INCHES	NO. OF PATTERNS	W or H INCHES	NO. OF PATTERNS	W or H INCHES	NO. OF PATTERNS	W or H INCHES	NO. OF PATTERNS	W or H INCHES	NO. OF PATTERNS	W or H INCHES
1	2.00	11	24.50	21	47.00	31	69.50	41	92.00	51	114.50
2	4.25	12	26.75	22	49.25	32	71.75	42	94.25	52	116.75
3	6.50	13	29.00	23	51.50	33	74.00	43	96.50	53	119.00
4	8.75	14	31.25	24	53.75	34	76.25	44	98.75		
5	11.00	15	33.50	25	56.00	35	78.50	45	101.00		
6	13.25	16	35.75	26	58.25	36	80.75	46	103.25		
7	15.50	17	38.00	27	60.50	37	83.00	47	105.50		
8	17.75	18	40.25	28	62.75	38	85.25	48	107.75		
9	20.00	19	42.50	29	65.00	39	87.50	49	110.00		
10	22.25	20	44.75	30	67.25	40	89.75	50	112.25		

Qty.	O.D. Size W x H	Duct Size W x H	Pattern Size W x H	No. of Patterns W x H	Material	Thickness

Minimum Flange Allowed "F"	Actual "F"		Mounting Holes				Mounting Option	Finish	O.B.D.	Tag
	FW	FH	A & B	C	No. Holes					

SCREW SIZE: #8 x 1", #10 x 1-1/2", Other _____
HEAD STYLE: Flat Head Phillips Flat Head Slotted Pan Head Phillips Other _____
SCREW MATERIAL: Steel Stainless Brass Bronze **SCREW FINISH:** Mill Mill, Lacquered As Grille Painted Mill, Oxidized & Lacquered


NOTE: Corner of holes may have a small radii as required for manufacturing.
 To maintain KEES' policy of continuous product improvement, we reserve the right to change prices, specifications, ratings or dimensions without notice or obligation.

Project		Location	
Engineer		Dwg. No.	SD-TR200
Architect		Date	04/09
Contractor			



KEES INCORPORATED
 400 S. Industrial Dr.
 Elkhart Lake, WI 53020
 Phone: (920) 876-3391
 Fax: (920) 876-3065
 Website: www.kees.com

**DECORATIVE STAMPED GRILLE HOLE PATTERN
PATTERN TR200 - TRIPLEX or PARQUET
FULL SCALE**

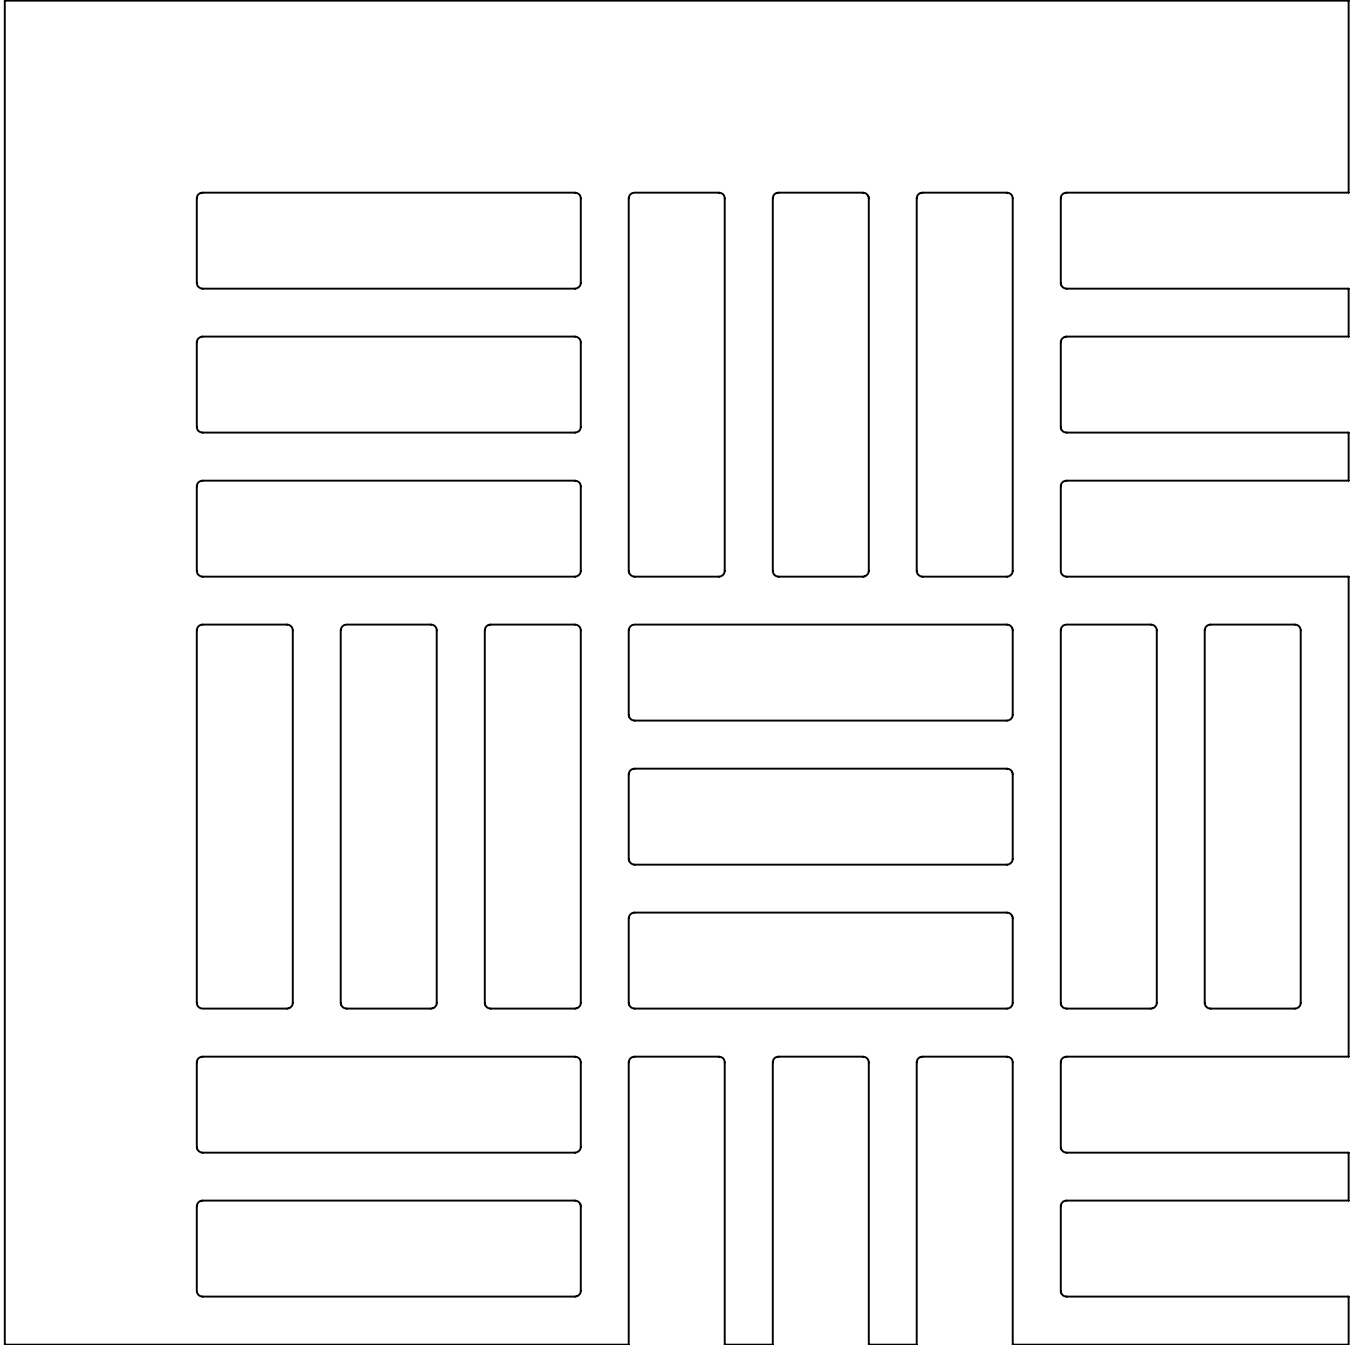

KEES INCORPORATED
400 S. Industrial Dr.
Elkhart Lake, WI 53020

Phone: (920) 876-3391
Fax: (920) 876-3065
Website: www.kees.com