


ARCHITECTURAL STAMPED GRILLES

TYPICAL PATTERNS SHOWN - OTHER PATTERNS AVAILABLE

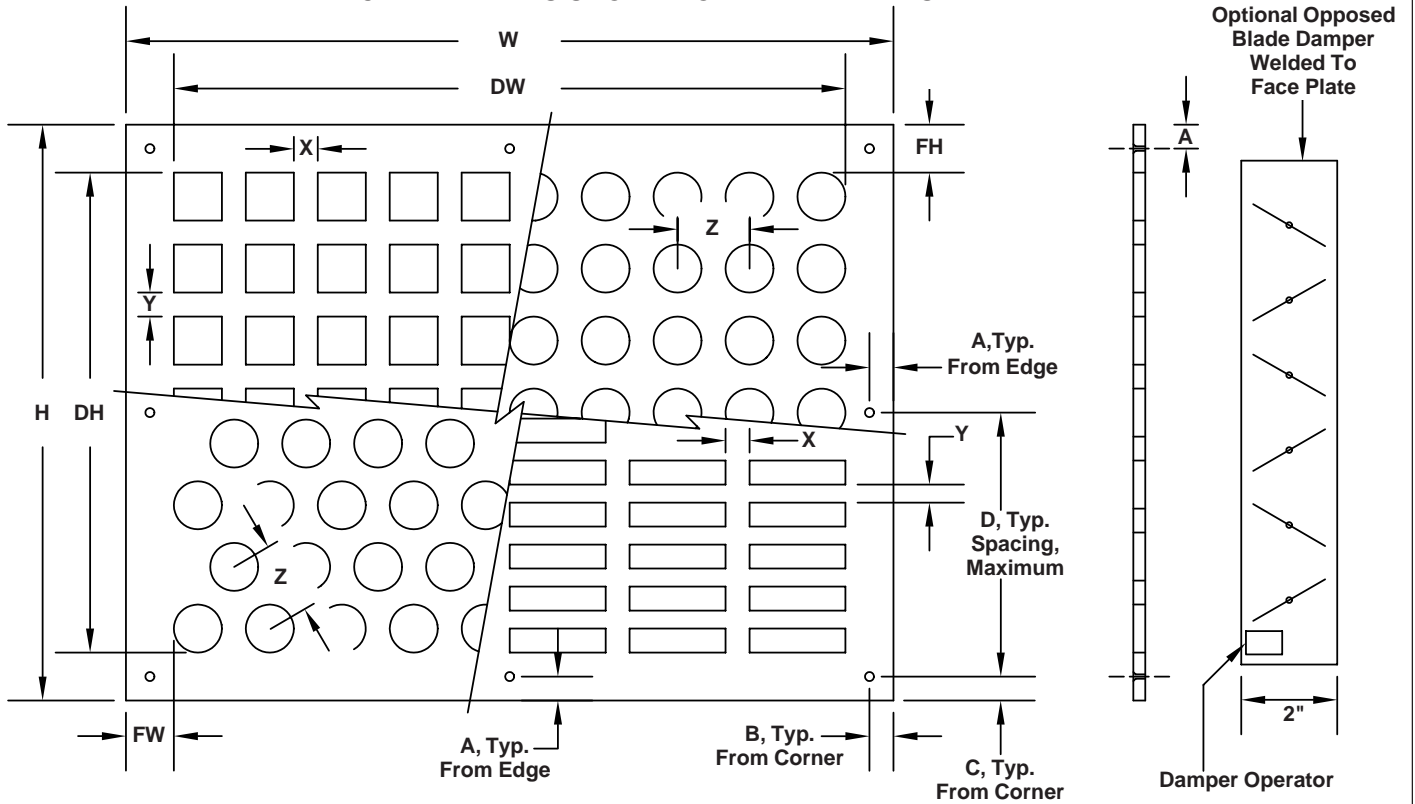

Qty.	O.D. Size W x H	Duct Size DW x DH	Pattern Size DW x DH	Material and Thickness	Hole Size or Pattern	Hole Spacing "X" & "Y" or Centers "Z"

Minimum Flange Allowed "F"	Actual "F"		Mounting Hole Location				Number Of Screw Holes	Finish	O.B.D.*	Tag
	FW	FH	A, B, C			D				

SCREW SIZE: #8 x 1", #10 x 1-1/2", Other _____
HEAD STYLE: Flat Head Phillips Flat Head Slotted Pan Head Phillips Other _____
SCREW MATERIAL: Steel Stainless Brass Bronze **SCREW FINISH:** Mill Mill, Lacquered As Grille Painted
 Mill, Oxidized & Lacquered

NOTE: Corner of holes may have a small radii as required for manufacturing.
 * Welding of damper to back of grille will result in minor, but visible, distortion of the faceplate and the damper operator may be behind a fret.
 To maintain KEES' policy of continuous product improvement, we reserve the right to change prices, specifications, ratings or dimensions without notice or obligation.

Project		Location	
Engineer			
Architect	Dwg. No.	SD-ASTG	
Contractor	Date	08/05	

KEES INCORPORATED
 400 S. Industrial Dr. • P.O. Box L
 Elkhart Lake, WI 53020
 Phone: (920) 876-3391
 Fax: (920) 876-3065
 Website: www.kees.com