


PATTERN CA200 ARCHITECTURAL STAMPED GRILLE

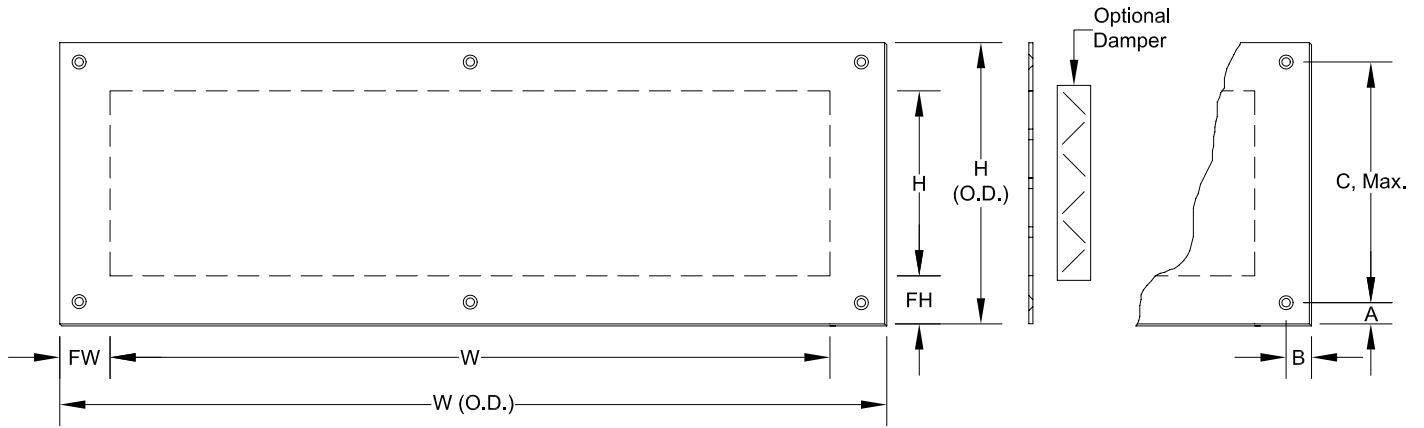

PATTERN CA200

2" CASABLANCA

58% OPEN

NO. OF HOLES	W or H INCHES	NO. OF HOLES	W or H INCHES	NO. OF HOLES	W or H INCHES	NO. OF HOLES	W or H INCHES	NO. OF HOLES	W or H INCHES	NO. OF HOLES	W or H INCHES
1	2.176	11	22.056	21	41.936	31	61.816	41	81.696	51	101.576
2	4.164	12	24.044	22	43.924	32	63.804	42	83.684	52	103.564
3	6.152	13	26.032	23	45.912	33	65.792	43	85.672	53	105.552
4	8.140	14	28.020	24	47.900	34	67.780	44	87.660	54	107.540
5	10.128	15	30.008	25	49.888	35	69.768	45	89.648	55	109.528
6	12.116	16	31.996	26	51.876	36	71.756	46	91.636	56	111.516
7	14.104	17	33.984	27	53.864	37	73.744	47	93.624	57	113.504
8	16.092	18	35.972	28	55.852	38	75.732	48	95.612	58	115.492
9	18.080	19	37.960	29	57.840	39	77.720	49	97.600	59	117.480
10	20.068	20	39.948	30	59.828	40	79.708	50	99.588	60	119.468

Qty.	O.D. Size W x H	Duct Size W x H	Pattern Size W x H	No. of Patterns W x H	Material	Thickness

Minimum Flange Allowed "F"	Actual "F"		Mounting Holes				Mounting Option	Finish	O.B.D.	Tag
	FW	FH	A & B		C	No. Holes				

SCREW SIZE: #8 x 1", #10 x 1-1/2", Other _____
HEAD STYLE: Flat Head Phillips Flat Head Slotted Pan Head Phillips Other _____
SCREW MATERIAL: Steel Stainless Brass Bronze **SCREW FINISH:** Mill Mill, Lacquered As Grille Painted
 Mill, Oxidized & Lacquered

NOTE: Corner of holes may have a small radii as required for manufacturing.
 To maintain KEES' policy of continuous product improvement, we reserve the right to change prices, specifications, ratings or dimensions without notice or obligation.


Project		Location	
Engineer			
Architect	Dwg. No.	SD-CA200	
Contractor	Date	04/09	

KEES INCORPORATED
 400 S. Industrial Dr.
 Elkhart Lake, WI 53020
 Phone: (920) 876-3391
 Fax: (920) 876-3065
 Website: www.kees.com

DECORATIVE STAMPED GRILLE HOLE PATTERN

PATTERN CA200 - CASABLANCA

FULL SCALE

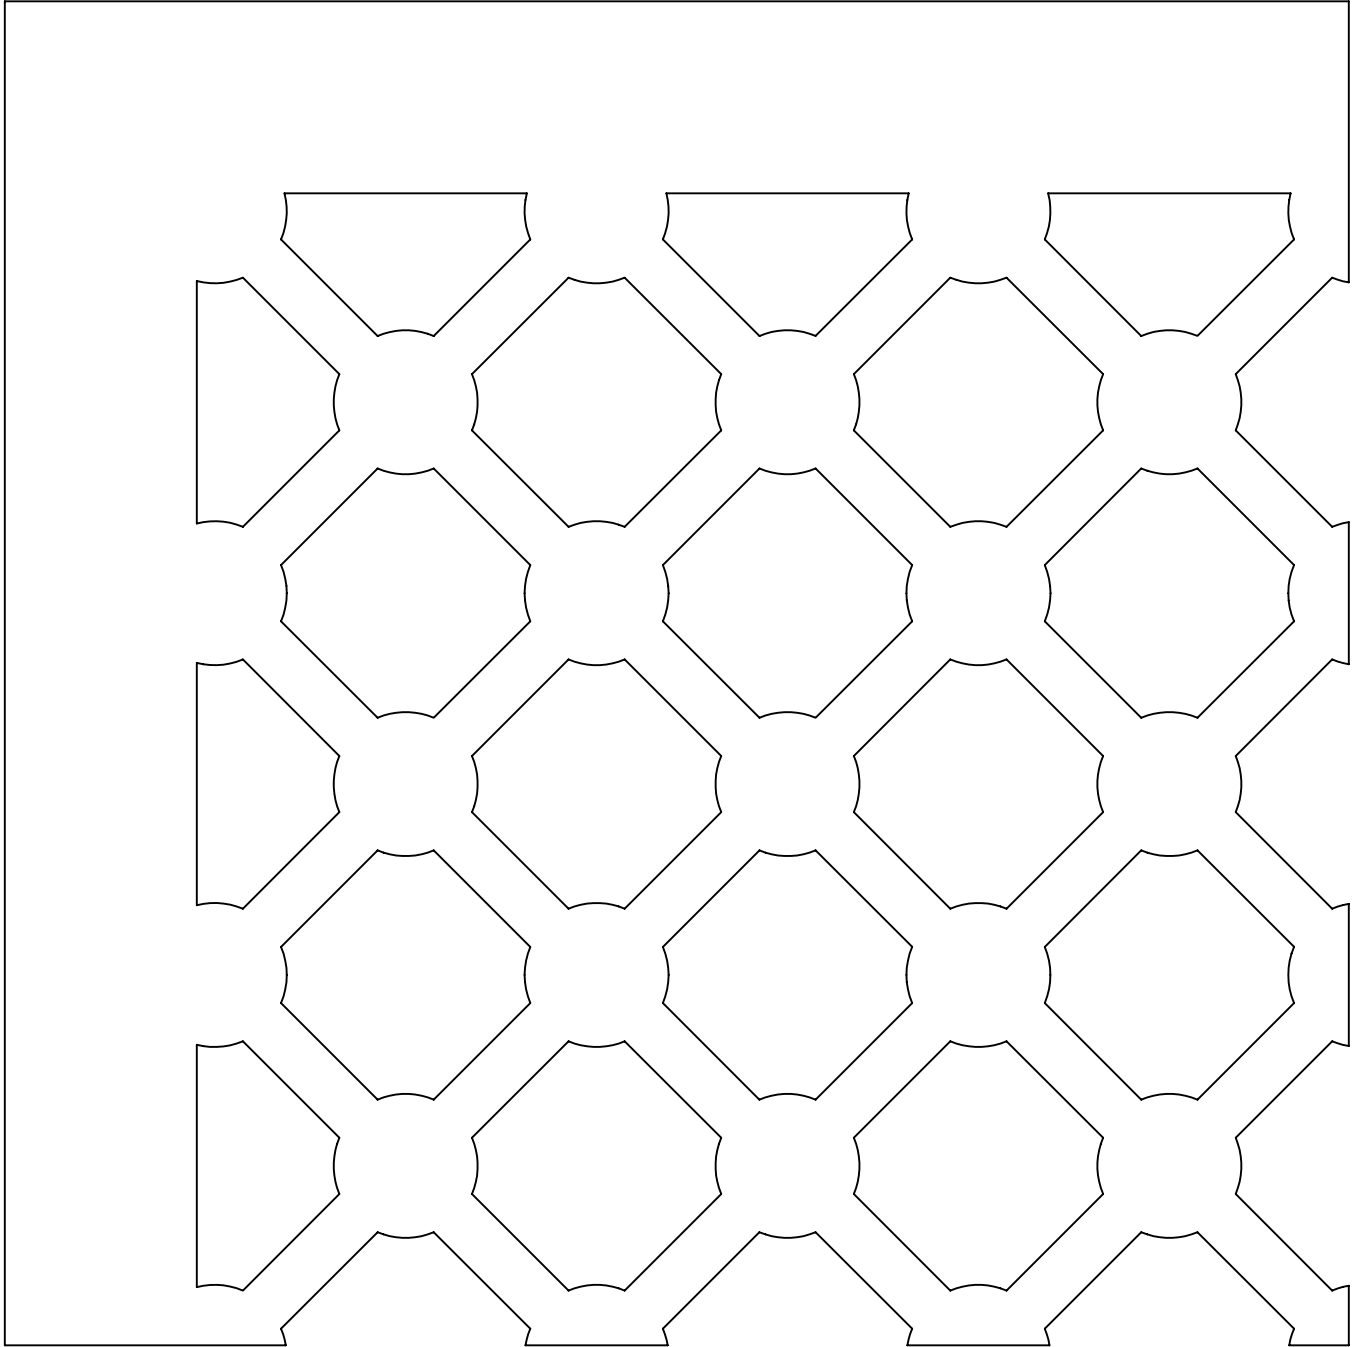

KEES INCORPORATED
400 S. Industrial Dr.
Elkhart Lake, WI 53020

Phone: (920) 876-3391
Fax: (920) 876-3065
Website: www.kees.com