


PATTERN CS200 ARCHITECTURAL STAMPED GRILLE

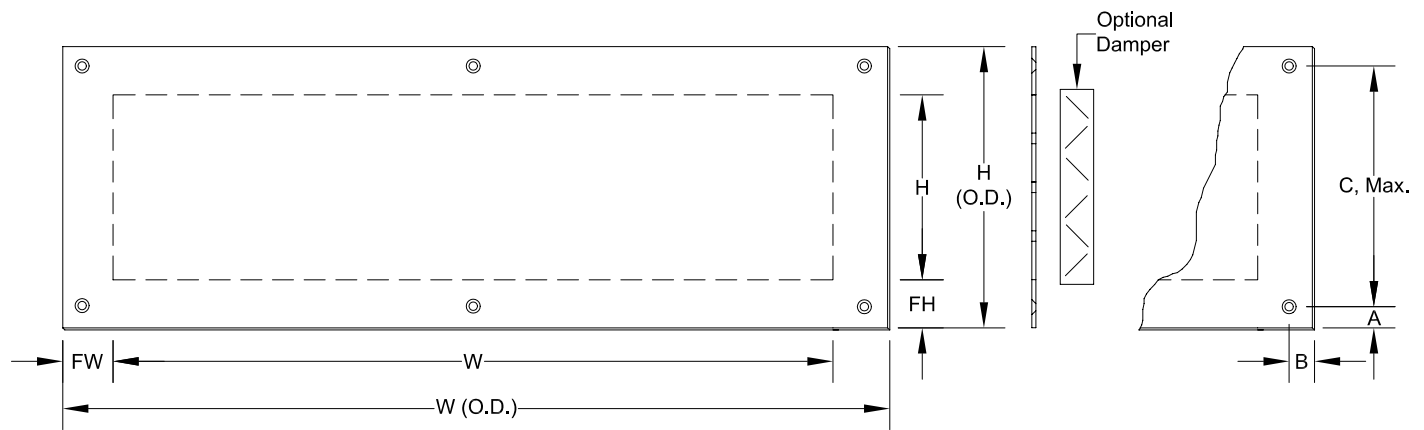

PATTERN CS200

2" CLASSIC

72% OPEN

NO. OF HOLES	W or H INCHES	NO. OF HOLES	W or H INCHES	NO. OF HOLES	W or H INCHES	NO. OF HOLES	W or H INCHES	NO. OF HOLES	W or H INCHES
1	2.356	11	25.916	21	49.476	31	73.036	41	96.596
2	4.712	12	28.272	22	51.832	32	75.392	42	98.952
3	7.068	13	30.628	23	54.188	33	77.748	43	101.308
4	9.424	14	32.984	24	56.544	34	80.104	44	103.664
5	11.780	15	35.340	25	58.900	35	82.460	45	106.020
6	14.136	16	37.696	26	61.256	36	84.816	46	108.376
7	16.492	17	40.052	27	63.612	37	87.172	47	110.732
8	18.848	18	42.408	28	65.968	38	89.528	48	113.088
9	21.204	19	44.764	29	68.324	39	91.884	49	115.444
10	23.560	20	47.120	30	70.680	40	94.240	50	117.800

Qty.	O.D. Size W x H	Duct Size W x H	Pattern Size W x H	No. of Patterns W x H	Material	Thickness

Minimum Flange Allowed "F"	Actual "F"		Mounting Holes				Mounting Option	Finish	O.B.D.	Tag
	FW	FH	A & B	C	No. Holes					

SCREW SIZE: #8 x 1", #10 x 1-1/2", Other _____
HEAD STYLE: Flat Head Phillips Flat Head Slotted Pan Head Phillips Other _____
SCREW MATERIAL: Steel Stainless Brass Bronze **SCREW FINISH:** Mill Mill, Lacquered As Grille Painted
 Mill, Oxidized & Lacquered

NOTE: Corner of holes may have a small radii as required for manufacturing.
 To maintain KEES' policy of continuous product improvement, we reserve the right to change prices, specifications, ratings or dimensions without notice or obligation.


Project		Location	
Engineer			
Architect		Dwg. No.	SD-CS200
Contractor		Date	04/09



KEES INCORPORATED
 400 S. Industrial Dr.
 Elkhart Lake, WI 53020
 Phone: (920) 876-3391
 Fax: (920) 876-3065
 Website: www.kees.com

DECORATIVE STAMPED GRILLE HOLE PATTERN

**PATTERN CS200 - CLASSIC
FULL SCALE**

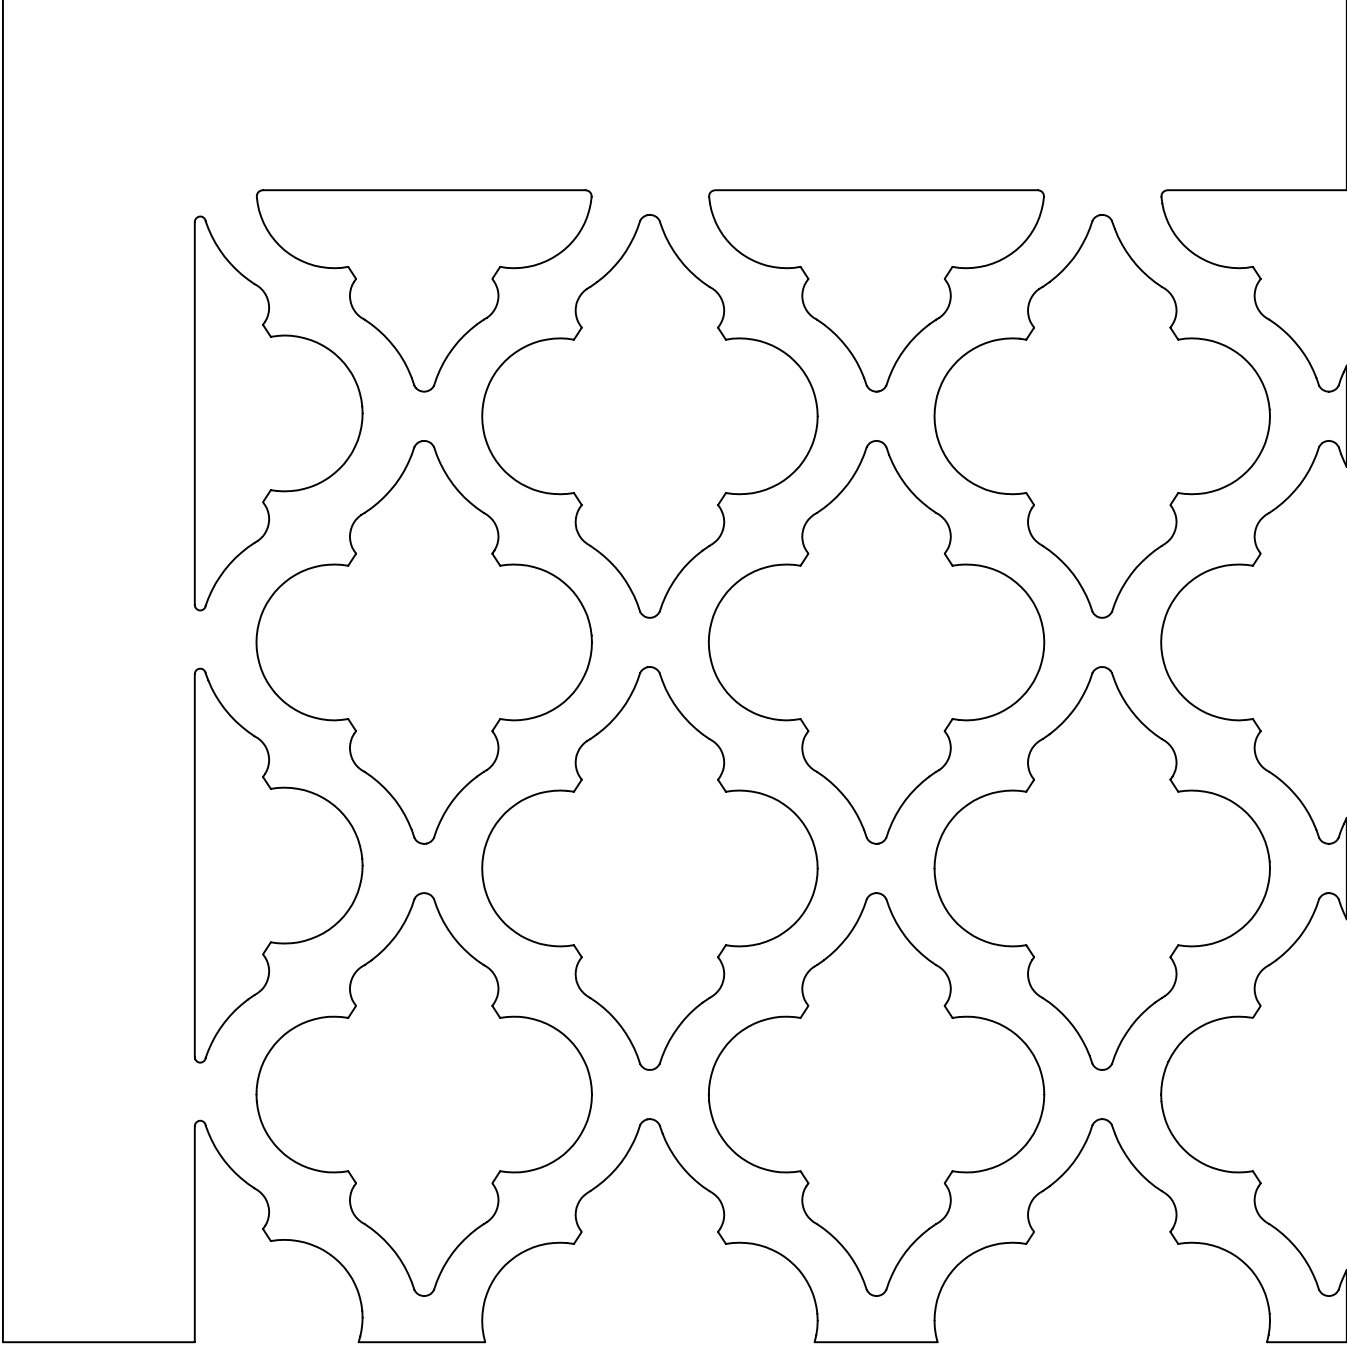

KEES INCORPORATED
400 S. Industrial Dr.
Elkhart Lake, WI 53020

Phone: (920) 876-3391
Fax: (920) 876-3065
Website: www.kees.com