
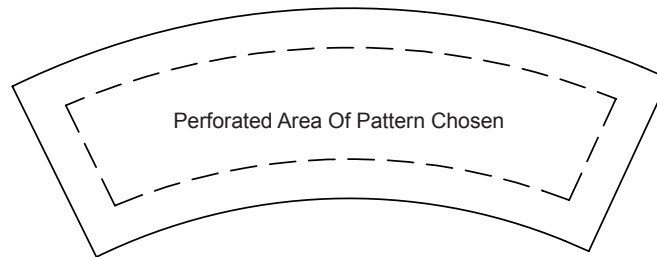
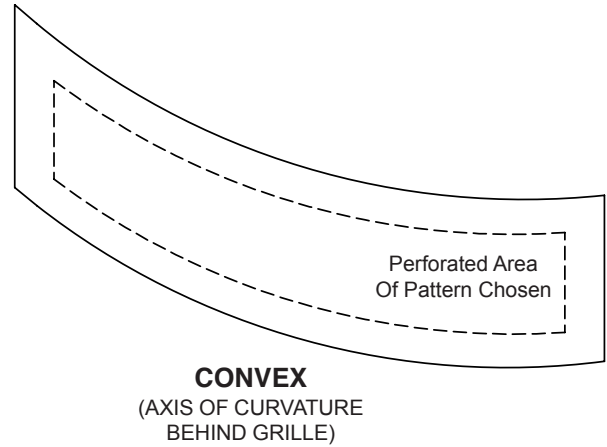



ARCHITECTURAL STAMPED AND LATTICE GRILLES

STAMPED GRILLES ARE AVAILABLE IN CURVILINEAR SHAPES

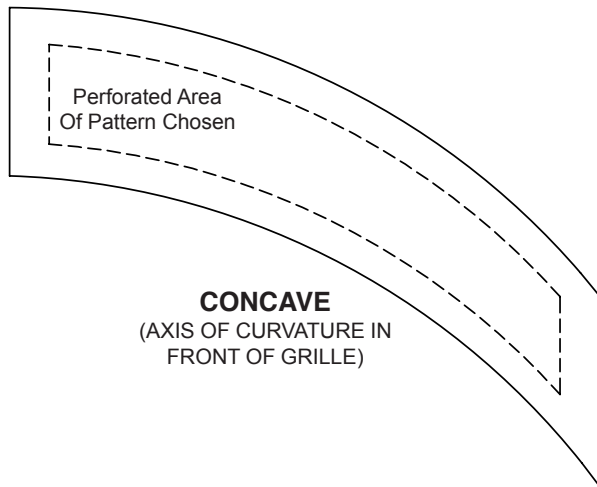


FLAT WITH RADIUSED SIDES

Project		Location		
Engineer				
Architect		Dwg. No.	SD-CSTG	
Contractor		Date	12/05	



KEES INCORPORATED
 400 S. Industrial Dr.
 Elkhart Lake, WI 53020
 Phone: (920) 876-3391
 Fax: (920) 876-3065
 Website: www.kees.com

STAMPED GRILLE - CONCAVE OR CONVEX

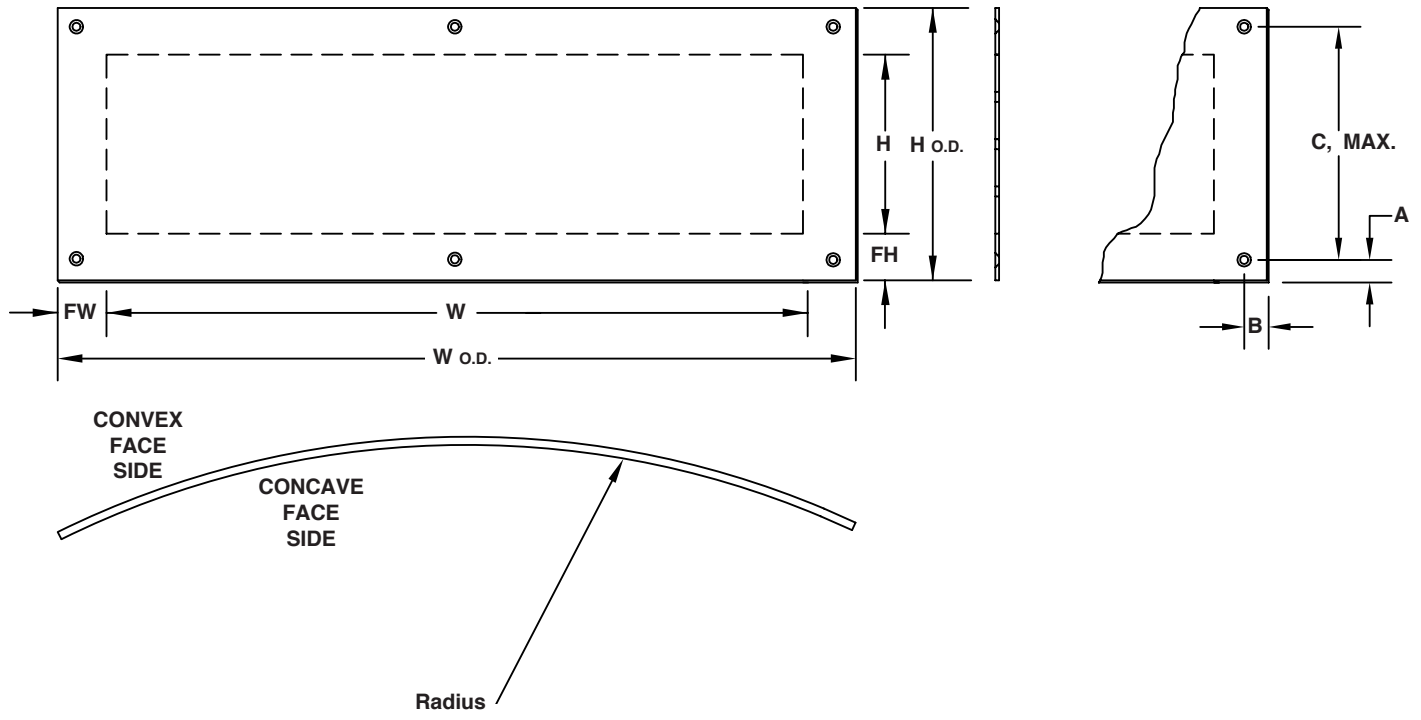

Before Rolling to Radius


Qty.	O.D. Size W x H	Perf. W x H Or (Duct Size)	Radius	Material And Gauge	Pattern Size	No. Of Patterns W x H

Minimum Flange "F"	Actual "F"		Mounting Hole Location		Mounting	Finish	Curvature		Tag
	FW	FH	A & B	C, Max.			Type	W or H	


SCREW SIZE: #8 x 1", #10 x 1-1/2", Other _____
HEAD STYLE: Flat Head Phillips Flat Head Slotted Pan Head Phillips Other _____
SCREW MATERIAL: Steel Stainless Brass Bronze **SCREW FINISH:** Mill Mill, Lacquered As Grille Painted
 Mill, Oxidized & Lacquered

NOTE: Corner of holes may have a small radii as required for manufacturing.
 * Welding of damper to back of grille will result in minor, but visible, distortion of the faceplate and the damper operator may be behind a fret.

To maintain KEES' policy of continuous product improvement, we reserve the right to change prices, specifications, ratings or dimensions without notice or obligation.

Project				Location		
Engineer				Dwg. No.	SD-CSTG	 KEES INCORPORATED 400 S. Industrial Dr. Elkhart Lake, WI 53020 Phone: (920) 876-3391 Fax: (920) 876-3065 Website: www.kees.com
Architect			Date			
Contractor						

STAMPED GRILLE - FLAT WITH RADIUSED SIDES

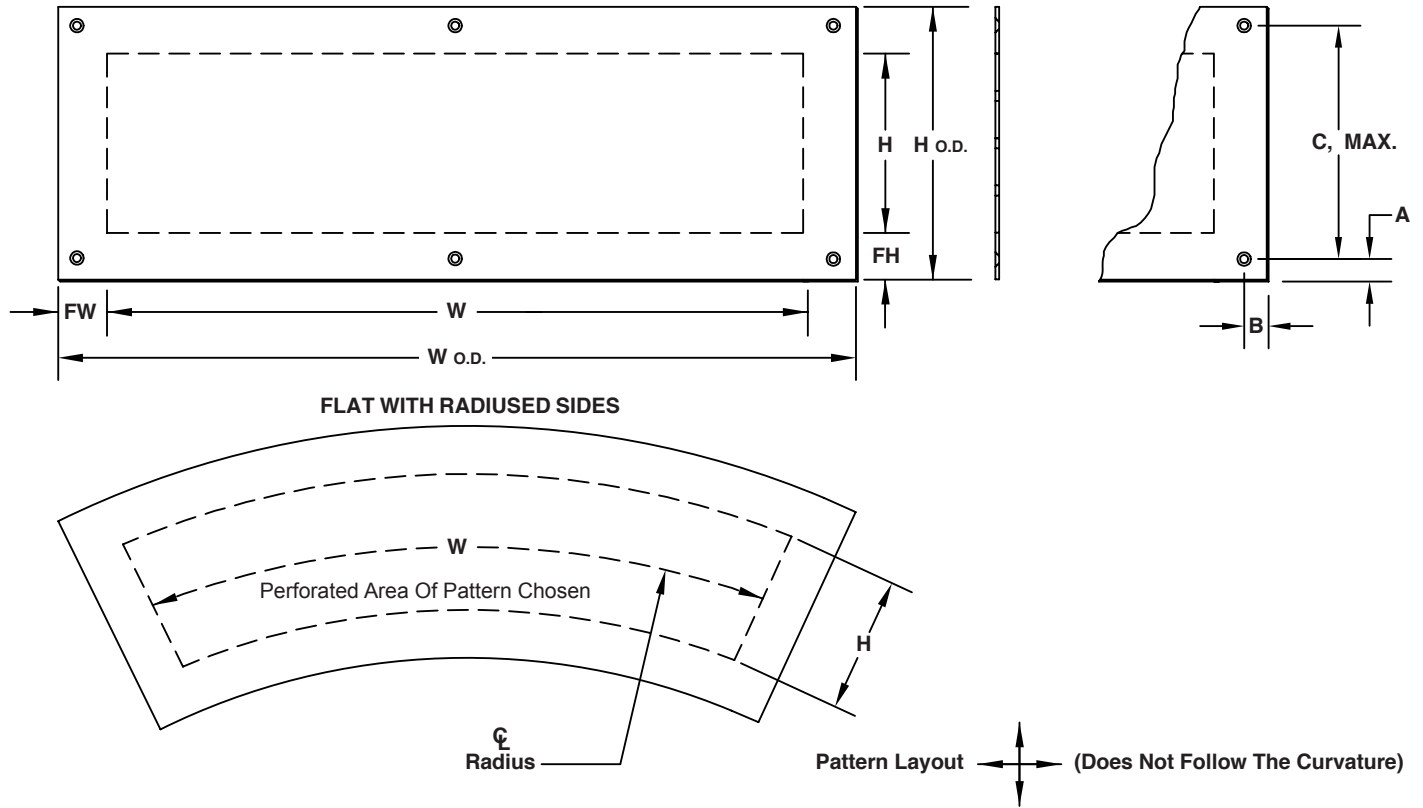


Qty.	O.D. Size W x H	Perf. W x H Or (Duct Size)	☉ Radius	Material And Gauge	Pattern

Minimum Flange "F"	Actual "F"		Mounting Hole Location		Mounting	Finish	Tag
	FW	FH	A & B	C, Max.			

SCREW SIZE: #8 x 1", #10 x 1-1/2", Other _____
HEAD STYLE: Flat Head Phillips Flat Head Slotted Pan Head Phillips Other _____
SCREW MATERIAL: Steel Stainless Brass Bronze **SCREW FINISH:** Mill Mill, Lacquered As Grille Painted
 Mill, Oxidized & Lacquered

NOTE: Corner of holes may have a small radii as required for manufacturing.
 * Welding of damper to back of grille will result in minor, but visible, distortion of the faceplate and the damper operator may be behind a fret.
 To maintain KEES' policy of continuous product improvement, we reserve the right to change prices, specifications, ratings or dimensions without notice or obligation.

Project				Location		
Engineer				 KEES INCORPORATED 400 S. Industrial Dr. Elkhart Lake, WI 53020 Phone: (920) 876-3391 Fax: (920) 876-3065 Website: www.kees.com		
Architect			Dwg. No.		SD-CSTG	
Contractor			Date	12/05		