


PATTERN CT238 ARCHITECTURAL STAMPED GRILLE

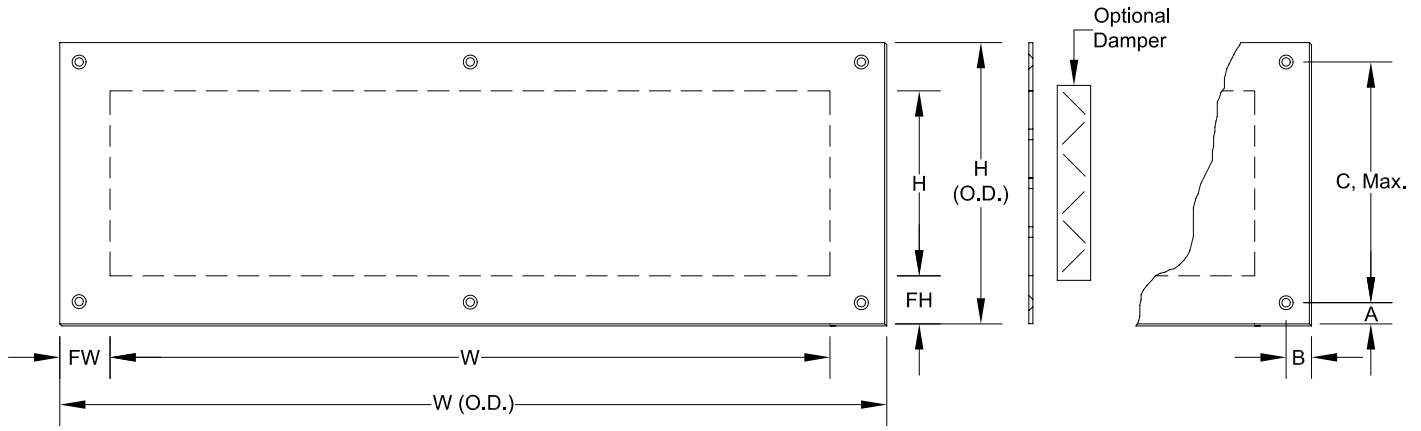

PATTERN CT238

2-3/8" CATHEDRAL

57% OPEN

| NO. OF PATTERNS | W INCHES | H INCHES | NO. OF PATTERNS | W INCHES | H INCHES | NO. OF PATTERNS | W INCHES | H INCHES | NO. OF PATTERNS | W INCHES | H INCHES | NO. OF PATTERNS | W INCHES | H INCHES |
|-----------------|----------|----------|-----------------|----------|----------|-----------------|----------|----------|-----------------|----------|----------|-----------------|----------|----------|
| 1 | 2.50 | 2.018 | 11 | 27.50 | 25.768 | 21 | 52.50 | 49.518 | 31 | 77.50 | 73.268 | 41 | 102.50 | 97.018 |
| 2 | 5.00 | 4.393 | 12 | 30.00 | 28.143 | 22 | 55.00 | 51.893 | 32 | 80.00 | 75.643 | 42 | 105.00 | 99.393 |
| 3 | 7.50 | 6.768 | 13 | 32.50 | 30.518 | 23 | 57.50 | 54.268 | 33 | 82.50 | 78.018 | 43 | 107.50 | 101.768 |
| 4 | 10.00 | 9.143 | 14 | 35.00 | 32.893 | 24 | 60.00 | 56.643 | 34 | 85.00 | 80.393 | 44 | 110.00 | 104.143 |
| 5 | 12.50 | 11.518 | 15 | 37.50 | 35.268 | 25 | 62.50 | 59.018 | 35 | 87.50 | 82.768 | 45 | 112.50 | 106.518 |
| 6 | 15.00 | 13.893 | 16 | 40.00 | 37.643 | 26 | 65.00 | 61.393 | 36 | 90.00 | 85.143 | 46 | 115.00 | 108.893 |
| 7 | 17.50 | 16.268 | 17 | 42.50 | 40.018 | 27 | 67.50 | 63.768 | 37 | 92.50 | 87.518 | 47 | 117.50 | 111.268 |
| 8 | 20.00 | 18.643 | 18 | 45.00 | 42.393 | 28 | 70.00 | 66.143 | 38 | 95.00 | 89.893 | 48 | | 113.643 |
| 9 | 22.50 | 21.018 | 19 | 47.50 | 44.768 | 29 | 72.50 | 68.518 | 39 | 97.50 | 92.268 | 49 | | 116.018 |
| 10 | 25.00 | 23.393 | 20 | 50.00 | 47.143 | 30 | 75.00 | 70.893 | 40 | 100.00 | 94.643 | 50 | | 118.393 |

| Qty. | O.D. Size W x H | Duct Size W x H | Pattern Size W x H | No. of Patterns W x H | Material | Thickness |
|------|--------------------|--------------------|-----------------------|-----------------------------|----------|-----------|
| | | | | | | |
| | | | | | | |
| | | | | | | |
| | | | | | | |
| | | | | | | |
| | | | | | | |

| Minimum Flange Allowed "F" | Actual "F" | | Mounting Holes | | | | Mounting Option | Finish | O.B.D. | Tag |
|----------------------------|------------|----|----------------|---|-----------|--|-----------------|--------|--------|-----|
| | FW | FH | A & B | C | No. Holes | | | | | |
| | | | | | | | | | | |
| | | | | | | | | | | |
| | | | | | | | | | | |
| | | | | | | | | | | |
| | | | | | | | | | | |
| | | | | | | | | | | |

SCREW SIZE: #8 x 1", #10 x 1-1/2", Other _____
HEAD STYLE: Flat Head Phillips Flat Head Slotted Pan Head Phillips Other _____
SCREW MATERIAL: Steel Stainless Brass Bronze **SCREW FINISH:** Mill Mill, Lacquered As Grille Painted
 Mill, Oxidized & Lacquered

NOTE: Corner of holes may have a small radii as required for manufacturing.
 To maintain KEES' policy of continuous product improvement, we reserve the right to change prices, specifications, ratings or dimensions without notice or obligation.


| | | | |
|-------------------|-----------------|-----------------|--|
| Project | | Location | |
| Engineer | | | |
| Architect | Dwg. No. | SD-CT238 | |
| Contractor | Date | 12/09 | |



KEES INCORPORATED
 400 S. Industrial Dr.
 Elkhart Lake, WI 53020
 Phone: (920) 876-3391
 Fax: (920) 876-3065
 Website: www.kees.com

DECORATIVE STAMPED GRILLE HOLE PATTERN

**PATTERN CT238 - CATHEDRAL
FULL SCALE**

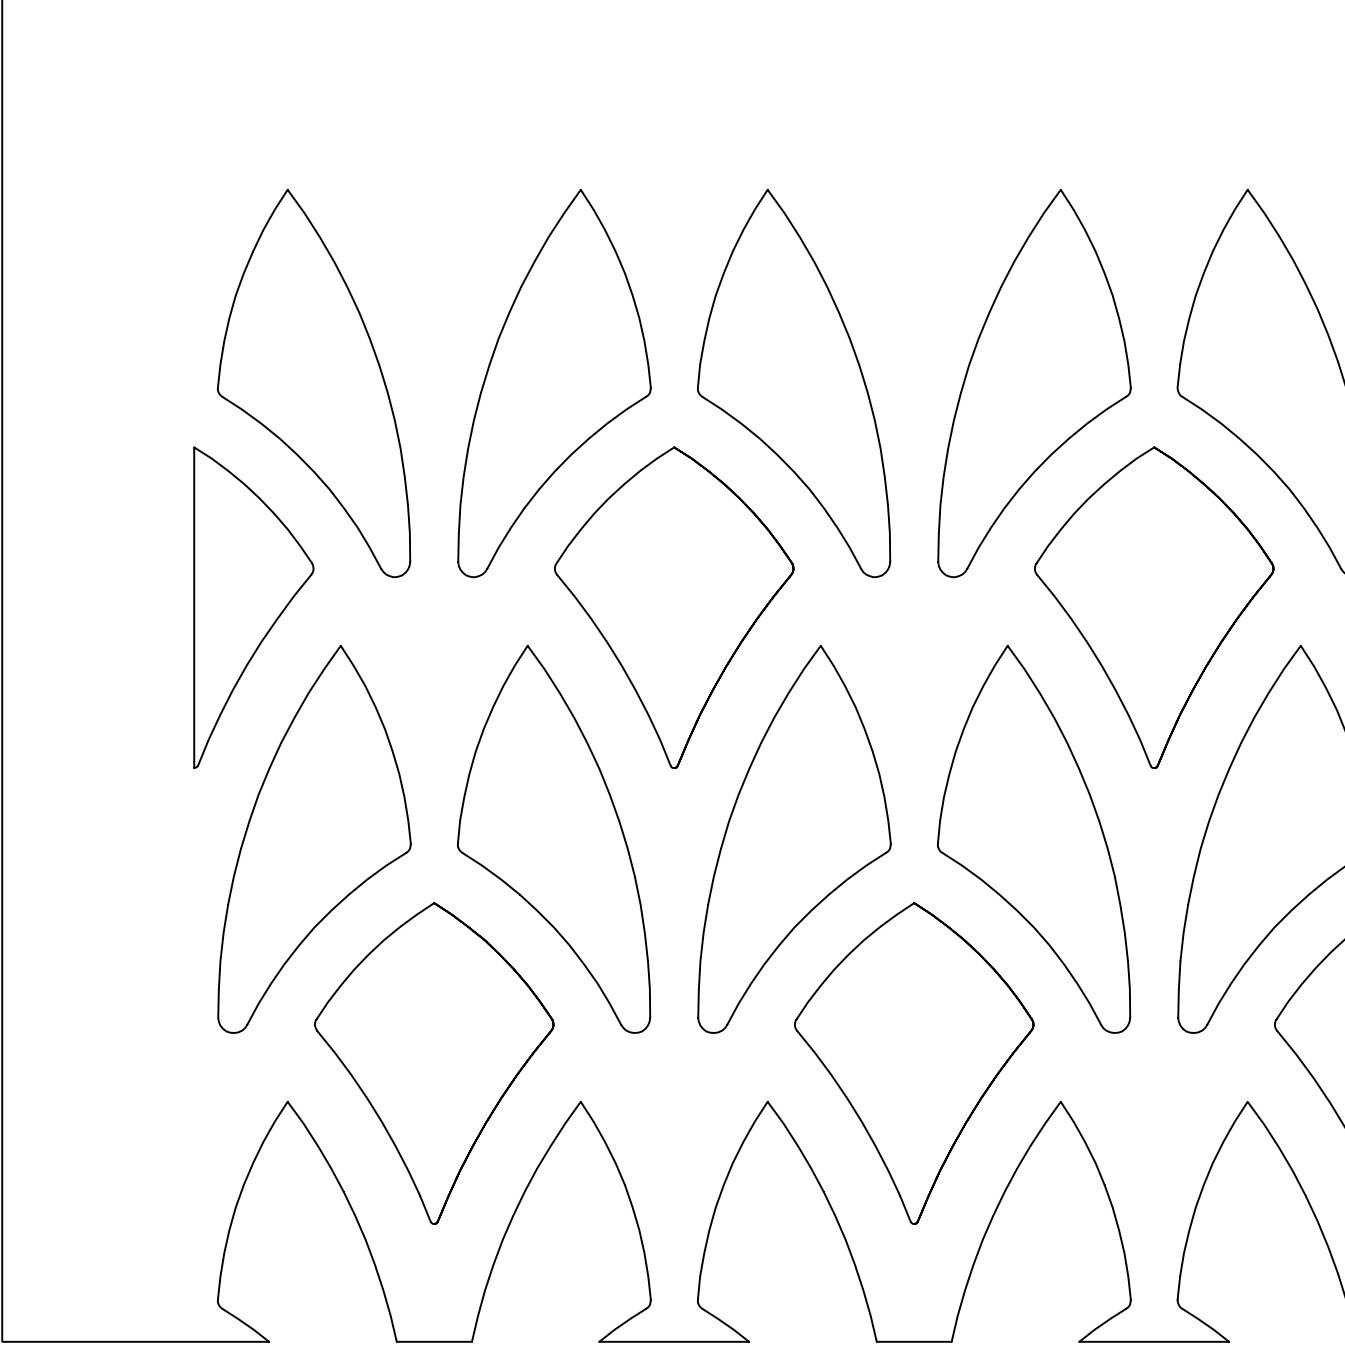

KEES INCORPORATED
400 S. Industrial Dr.
Elkhart Lake, WI 53020

Phone: (920) 876-3391
Fax: (920) 876-3065
Website: www.kees.com