


PATTERN GR238 ARCHITECTURAL STAMPED GRILLE

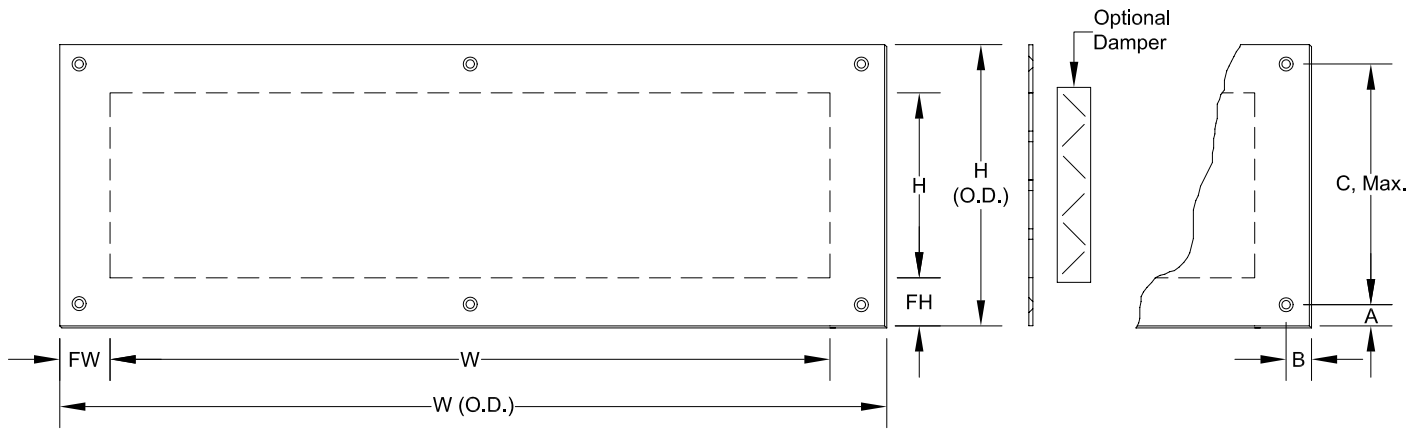

PATTERN GR238

2-3/8" GRECIAN or UNION JACK

58% OPEN

NO. OF PATTERNS	W or H INCHES	NO. OF PATTERNS	W or H INCHES	NO. OF PATTERNS	W or H INCHES	NO. OF PATTERNS	W or H INCHES	NO. OF PATTERNS	W or H INCHES
1	2.308	11	27.558	21	52.808	31	78.058	41	103.308
2	4.833	12	30.083	22	55.333	32	80.583	42	105.833
3	7.358	13	32.608	23	57.858	33	83.108	43	108.358
4	9.883	14	35.133	24	60.383	34	85.633	44	110.883
5	12.408	15	37.658	25	62.908	35	88.158	45	113.408
6	14.933	16	40.183	26	65.433	36	90.683	46	115.933
7	17.458	17	42.708	27	67.958	37	93.208	47	118.458
8	19.983	18	45.233	28	70.483	38	95.733		
9	22.508	19	47.758	29	73.008	39	98.258		
10	25.033	20	50.283	30	75.533	40	100.783		

Qty.	O.D. Size W x H	Duct Size W x H	Pattern Size W x H	No. of Patterns W x H	Material	Thickness

Minimum Flange Allowed "F"	Actual "F"		Mounting Holes				Mounting Option	Finish	O.B.D.	Tag
	FW	FH	A & B	C	No. Holes					

SCREW SIZE: #8 x 1", #10 x 1-1/2", Other _____
HEAD STYLE: Flat Head Phillips Flat Head Slotted Pan Head Phillips Other _____
SCREW MATERIAL: Steel Stainless Brass Bronze **SCREW FINISH:** Mill Mill, Lacquered As Grille Painted Mill, Oxidized & Lacquered


NOTE: Corner of holes may have a small radii as required for manufacturing.
 To maintain KEES' policy of continuous product improvement, we reserve the right to change prices, specifications, ratings or dimensions without notice or obligation.

Project		Location	
Engineer		Dwg. No.	SD-GR238
Architect		Date	04/09
Contractor			



KEES INCORPORATED
 400 S. Industrial Dr.
 Elkhart Lake, WI 53020
 Phone: (920) 876-3391
 Fax: (920) 876-3065
 Website: www.kees.com

DECORATIVE STAMPED GRILLE HOLE PATTERN
PATTERN GR238 - GRECIAN or UNION JACK
FULL SCALE

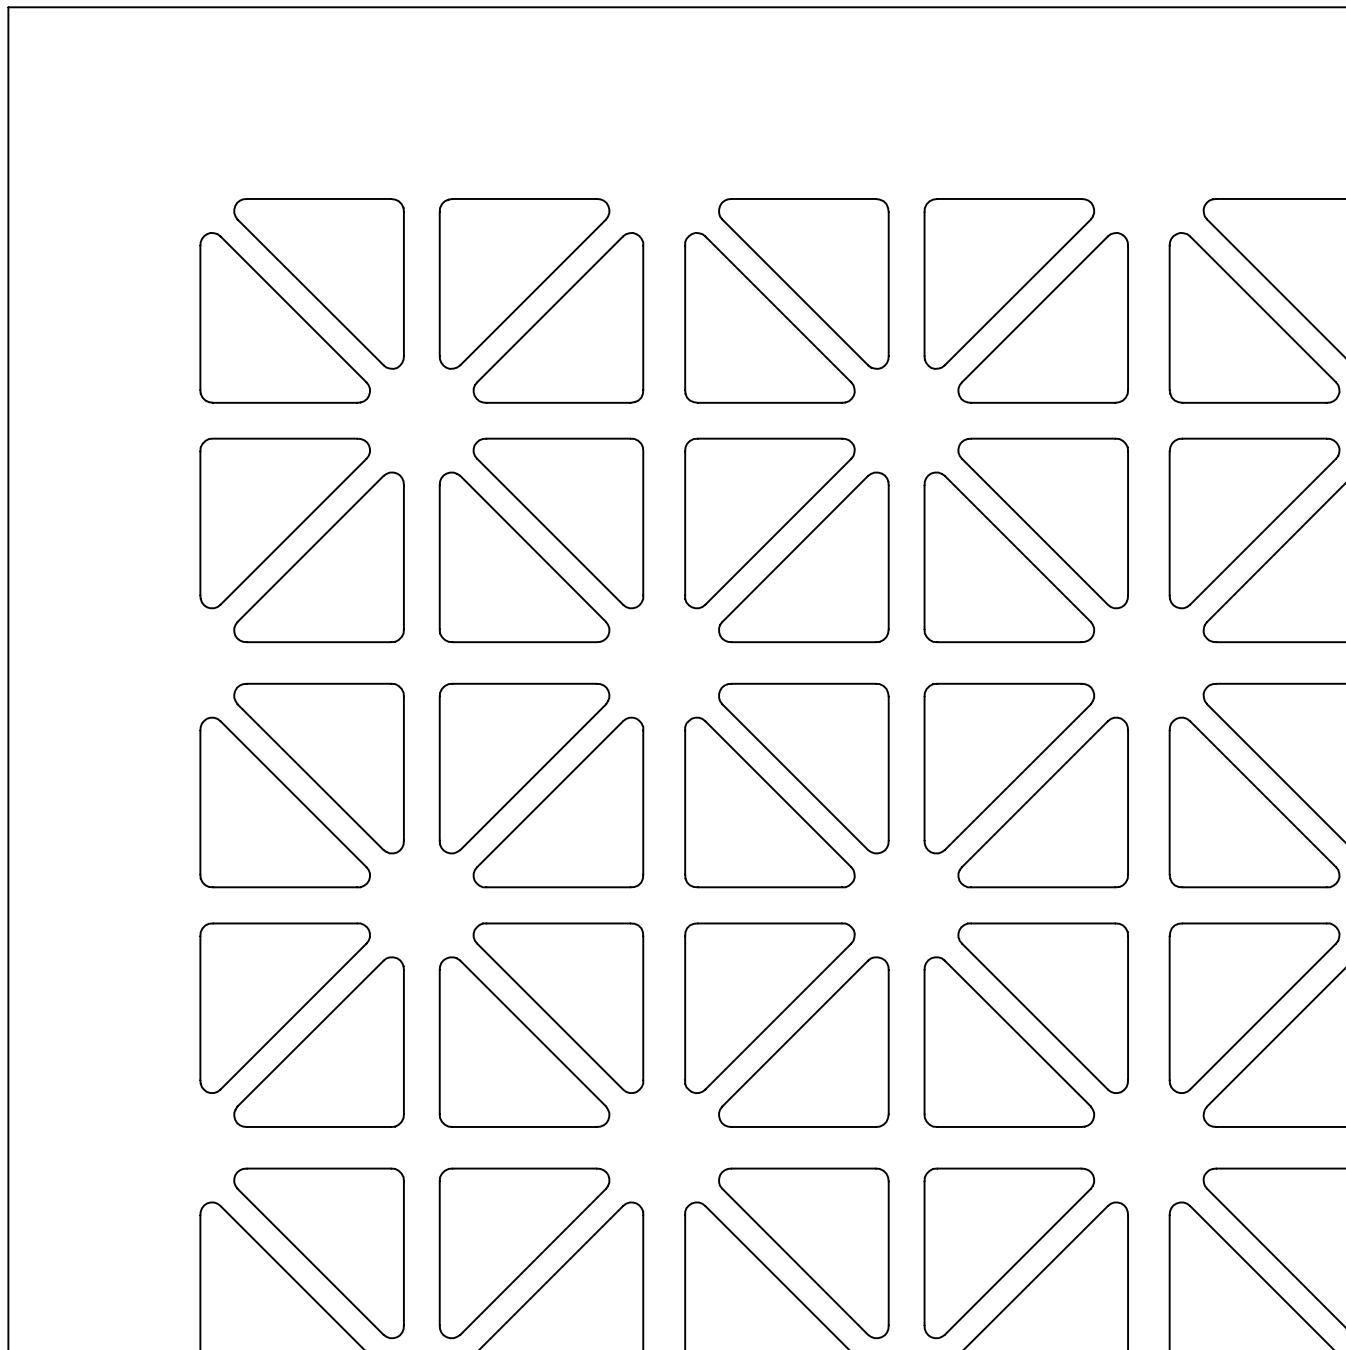

KEES INCORPORATED
400 S. Industrial Dr.
Elkhart Lake, WI 53020

Phone: (920) 876-3391
Fax: (920) 876-3065
Website: www.kees.com