





# AIR MIXER BOX™

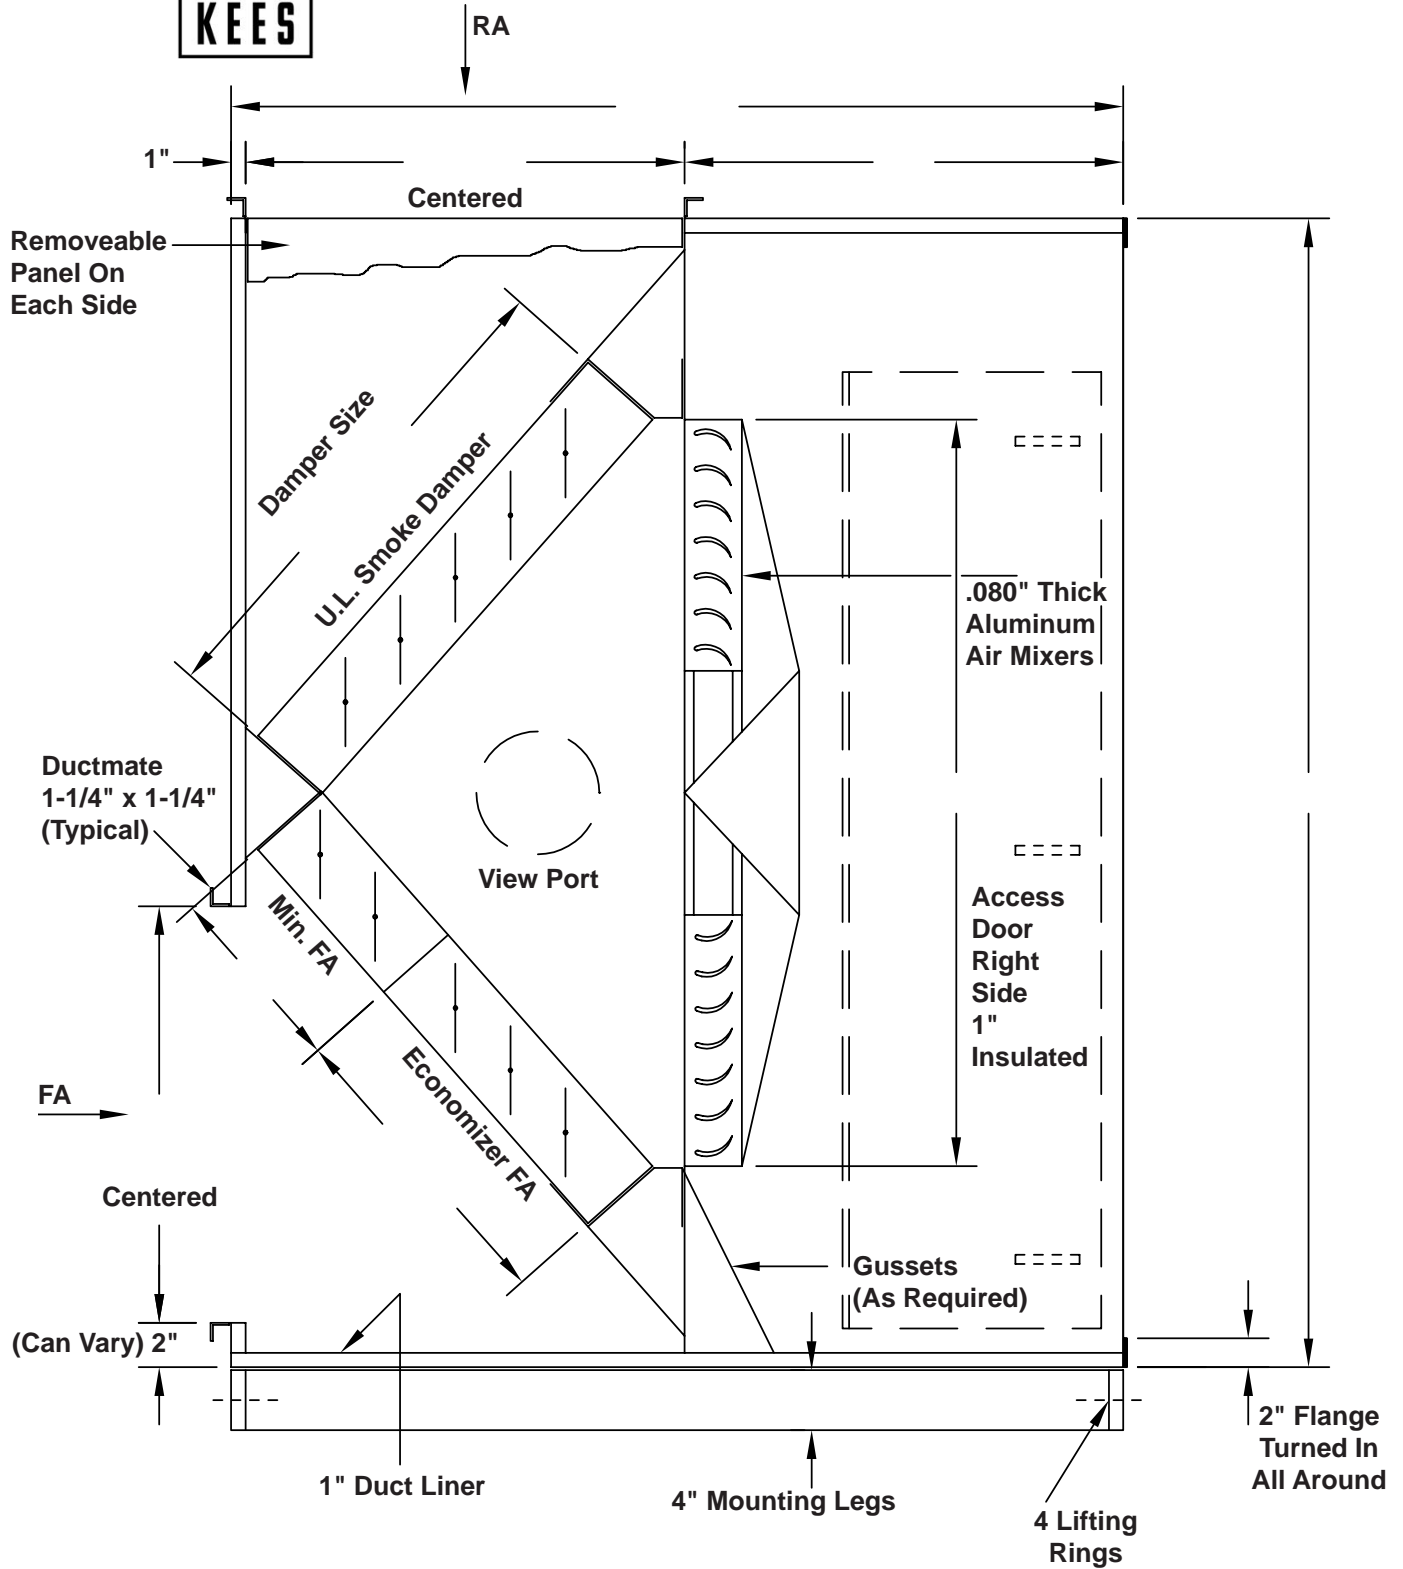

Project			Location		
Engineer			 <b>KEES INCORPORATED</b> 400 S. Industrial Dr. Elkhart Lake, WI 53020 Phone: (920) 876-3391 Fax: (920) 876-3065 Website: www.kees.com		
Architect		Dwg. No.		SD-MB	
Contractor		Date	12/14/05		