




WEATHER HOODS - OPTIONAL STYLES -

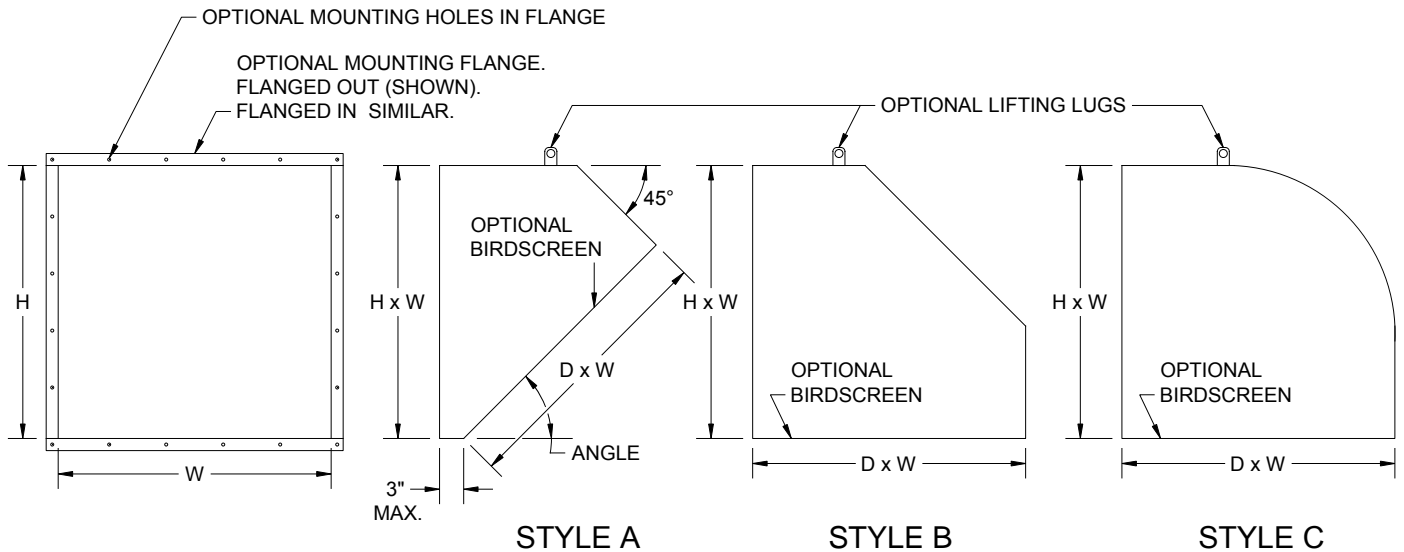

**ABOVE STYLES TYPICAL -
BUT ALL OTHER DESIGNS & OPTIONS
AVAILABLE AS PER YOUR NEEDS**

- AVAILABLE IN MATERIALS:**
- Galvanized or galvanized steel
 - Aluminum
 - 304 stainless steel
 - 316 stainless steel

- OPTIONAL FINISHES:**
- Mill
 - Primer
 - Stock 2 part polyurethane enamel over epoxy primer
 - 2 part polyurethane enamel, custom color to match sample, over epoxy primer

Qty.	Style	W	H	D	Material	Style A Angle	Flange In / Out	Mtg. Holes	Screen	Lifting Lugs	Finish	Tag

To maintain KEES' policy of continuous product development, we reserve the right to change prices, specifications, ratings and dimensions without notice or obligation.

Project				Location			
Engineer				Dwg. No.			
Architect				SD-WH			
Contractor				Date			



KEES INCORPORATED
400 S. Industrial Dr.
Elkhart Lake, WI 53020
Phone: (920) 876-3391
Fax: (920) 876-3065
Website: www.kees.com