


PATTERN WI100 ARCHITECTURAL STAMPED GRILLE

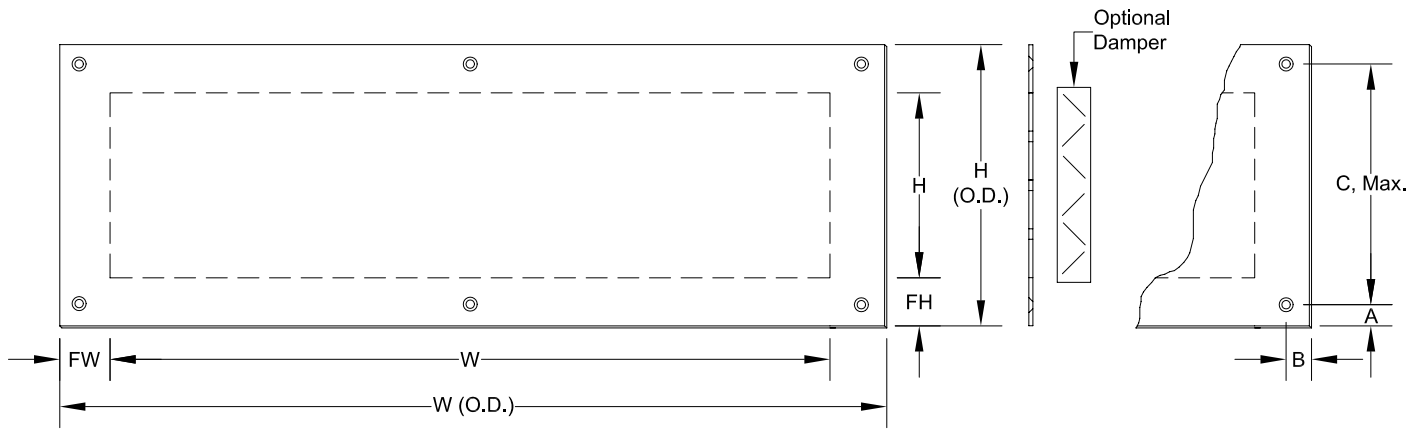

PATTERN WI100

1" WINDSOR

37% OPEN

NO. OF PATTERNS	W or H INCHES	NO. OF PATTERNS	W or H INCHES	NO. OF PATTERNS	W or H INCHES	NO. OF PATTERNS	W or H INCHES	NO. OF PATTERNS	W or H INCHES	NO. OF PATTERNS	W or H INCHES	NO. OF PATTERNS	W or H INCHES
1	1.000	16	19.420	31	37.840	46	56.260	61	74.680	76	93.100	91	111.520
2	2.228	17	20.648	32	39.068	47	57.488	62	75.908	77	94.328	92	112.748
3	3.456	18	21.876	33	40.296	48	58.716	63	77.136	78	95.556	93	113.976
4	4.684	19	23.104	34	41.524	49	59.944	64	78.364	79	96.784	94	115.204
5	5.912	20	24.332	35	42.752	50	61.172	65	79.592	80	98.012	95	116.432
6	7.140	21	25.560	36	43.980	51	62.400	66	80.820	81	99.240	96	117.660
7	8.368	22	26.788	37	45.208	52	63.628	67	82.048	82	100.468	97	118.888
8	9.596	23	28.016	38	46.436	53	64.856	68	83.276	83	101.696		
9	10.824	24	29.244	39	47.664	54	66.084	69	84.504	84	102.924		
10	12.052	25	30.472	40	48.892	55	67.312	70	85.732	85	104.152		
11	13.280	26	31.700	41	50.120	56	68.540	71	86.960	86	105.380		
12	14.508	27	32.928	42	51.348	57	69.768	72	88.188	87	106.608		
13	15.736	28	34.156	43	52.576	58	70.996	73	89.416	88	107.836		
14	16.964	29	35.384	44	53.804	59	72.224	74	90.644	89	109.064		
15	18.192	30	36.612	45	55.032	60	73.452	75	91.872	90	110.292		

Qty.	O.D. Size W x H	Duct Size W x H	Pattern Size W x H	No. of Patterns W x H	Material	Thickness

Minimum Flange Allowed "F"	Actual "F"		Mounting Holes				Mounting Option	Finish	O.B.D.	Tag
	FW	FH	A & B	C	No. Holes					

SCREW SIZE: #8 x 1", #10 x 1-1/2", Other _____
HEAD STYLE: Flat Head Phillips Flat Head Slotted Pan Head Phillips Other _____
SCREW MATERIAL: Steel Stainless Brass Bronze **SCREW FINISH:** Mill Mill, Lacquered As Grille Painted Mill, Oxidized & Lacquered

NOTE: Corner of holes may have a small radii as required for manufacturing.
 To maintain KEES' policy of continuous product improvement, we reserve the right to change prices, specifications, ratings or dimensions without notice or obligation.


Project		Location	
Engineer		Dwg. No.	SD-WI100
Architect		Date	04/09
Contractor			



KEES INCORPORATED
 400 S. Industrial Dr.
 Elkhart Lake, WI 53020
 Phone: (920) 876-3391
 Fax: (920) 876-3065
 Website: www.kees.com

DECORATIVE STAMPED GRILLE HOLE PATTERN

PATTERN WI100 - WINDSOR FULL SCALE

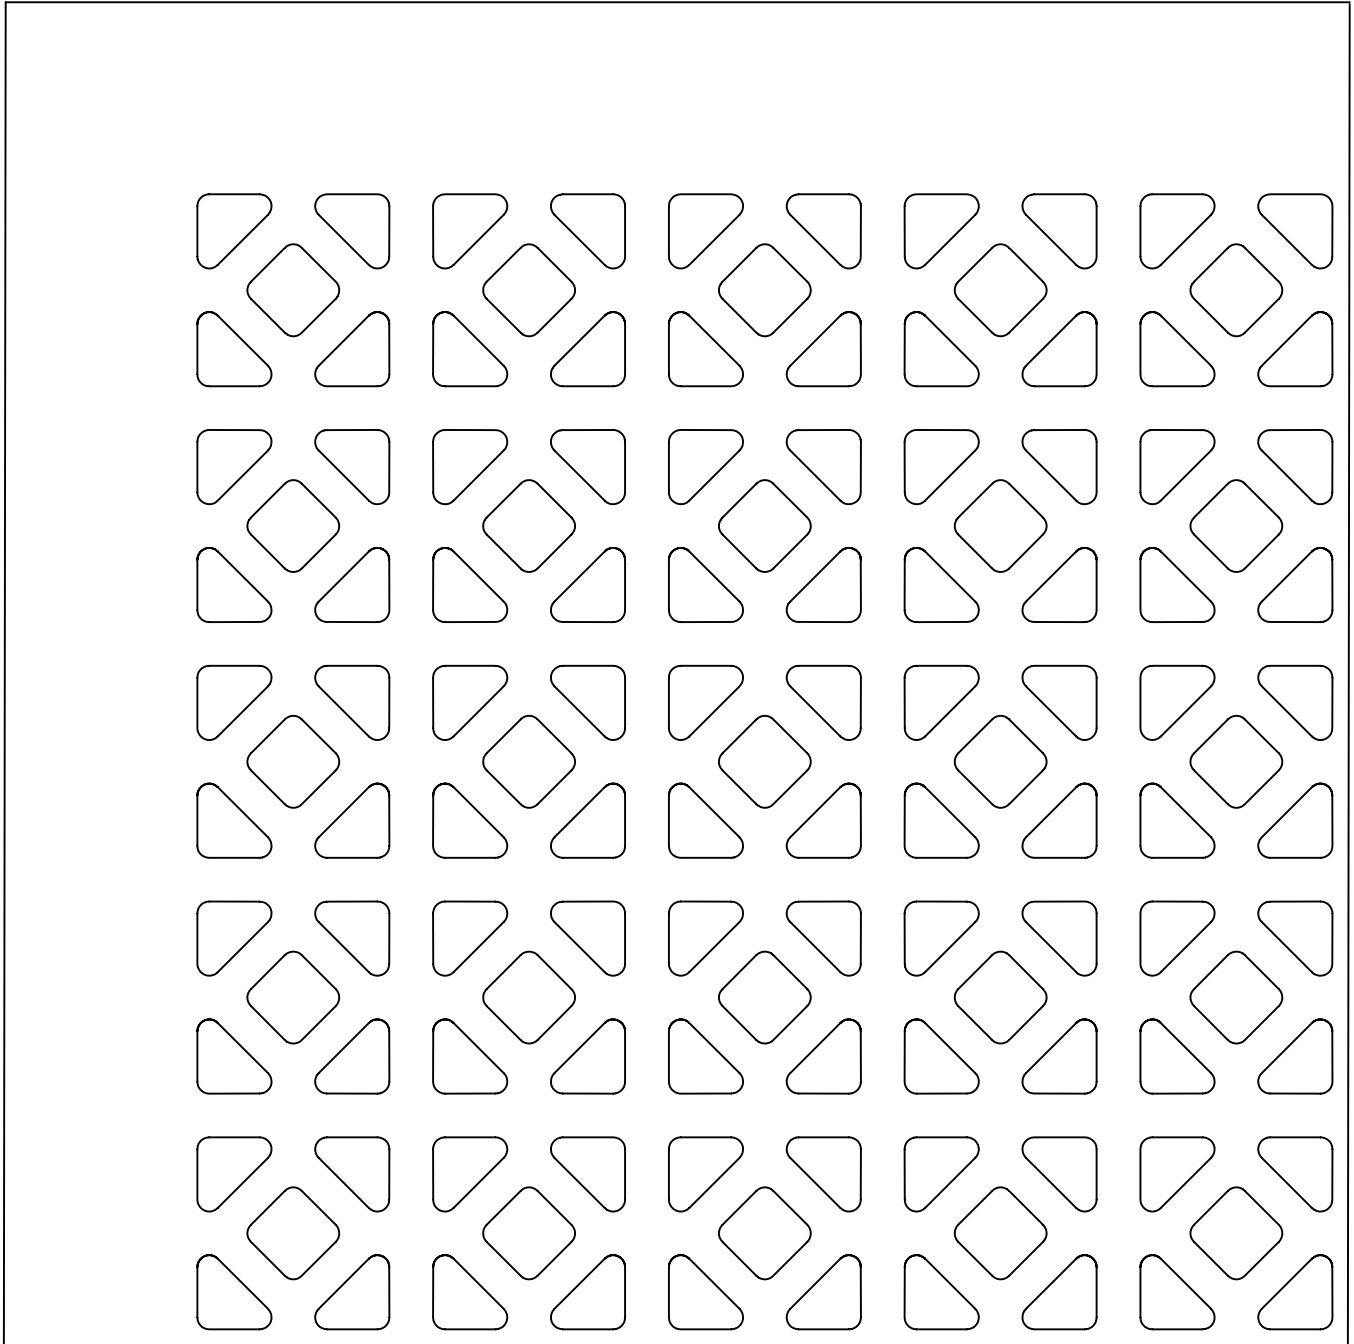

KEES INCORPORATED
400 S. Industrial Dr.
Elkhart Lake, WI 53020

Phone: (920) 876-3391
Fax: (920) 876-3065
Website: www.kees.com